

HTWTP LONG TERM IMPROVEMENTS

HARDWARE GROUPS:

		ALL HARDWARE BY OTHERS. VALIANT GLASS TO PREP AND INSTALL HARDWARE ONLY.		
DOOR #108				
(1)	ELECTRIFIED RIM EXIT DEVICE	9800	US32D	VON
(1)	TRIM LEVER	06 WITH ANSI FUNC F07	US32D	VON
(1)	STRIKE	SERIES 6000	US32D	VON
(1)	ASTRIGAL	STAINLESS STEEL, ACTIVE LEAF	US32D	-
(1)	AUTOMATIC FLUSH BOLTS	-	US32D	IVES
(2)	DOOR CLOSERS	4010	US32D	LCN
(1)	COORDINATOR		US32D	-
(1)	STRIKE	DUST PROOF	US32D	IVES
DOOR #109				
(3)	BUTT HINGES	ALUM FB1199	US32D	HAG
(1)	LOCKSET	WITH ANSI FUNC F07 L SERIES	US32D	SCHL
(1)	ELECTRIC STRIKE	7000 SERIES RETROFIT EXISTING	US32D	A/R
(1)	REC AUTOMATIC DOOR BOTTOM	434	US32D	PEM
(1)	DIS ACC PUSH PADS	29574	US32D	RIX
(2)	EL AUTO DR OPENER/CLOSER	2900	US32D	RIX
(1)	FLOOR STOP	-	US32D	IVES
(1)	THRESHOLD	SEE DETAILS	MILL	PEM
DOOR #111				
(3)	BUTT HINGES	ALUM FB1199	US32D	HAG
(1)	RIM EXIT DEVICE	E88 W/ANSI FUNC F04 06 LEVER	US32D	VON
(1)	DOOR CLOSER	LCN 4010	US32D	LCN
(1)	SMOKE GASKET	20 MIN.	-	-
(2)	AUTO DOOR BOTTOM	434	US32D	PEM
(1)	KICK PLATE	8" HT.	US32D	TRIM
DOOR #118				
(6)	BUTT HINGES	ALUM FB1199	US32D	HAG
(1)	LOCKSET	WITH ANSI FUNC F07 L SERIES	US32D	SCHL
(1)	ELECTRIC STRIKE	7000 SERIES RETROFIT EXISTING	US32D	A/R
(1)	REC AUTOMATIC DOOR BOTTOM	434	US32D	PEM
(1)	DIS ACC PUSH PADS	29574	US32D	RIX
(2)	EL AUTO DR OPENER/CLOSER	2900	US32D	RIX
(1)	FLOOR STOP	-	US32D	IVES
(1)	THRESHOLD	SEE DETAILS	MILL	PEM
DOOR #119				
(3)	BUTT HINGES	ALUM FB1199	US32D	HAG
(1)	RIM EXIT DEVICE	E88 W/ANSI FUNC F04 06 LEVER	US32D	VON
(1)	DOOR CLOSER	LCN 4010	US32D	LCN
(1)	SMOKE GASKET	20 MIN.	-	-
(2)	AUTO DOOR BOTTOM	434	US32D	PEM
(1)	KICK PLATE	8" HT.	US32D	TRIM
DOOR #127				
(3)	BUTT HINGES	ALUM FB1199	US32D	HAG
(1)	LOCKSET	WITH ANSI FUNC F07 L SERIES	US32D	SCHL
(1)	ELECTRIC STRIKE	7000 SERIES RETROFIT EXISTING	US32D	A/R
(1)	FLOOR STOP	-	US32D	IVES
(1)	DOOR BOTTOM	216V WITH DRIP	US32D	PEM
(1)	THRESHOLD	-	MILL	PEM
DOOR #201				
(6)	BUTT HINGES	ALUM FB1199	US32D	HAG
(1)	ELECTRIFIED RIM EXIT DEVICE	9800	US32D	VON
(1)	TRIM LEVER	06 WITH ANSI FUNC F07	US32D	VON
(1)	ASTRIGAL	STAINLESS STEEL, ACTIVE LEAF	US32D	-
(2)	LOCKSET	WITH ANSI FUNC F07 L SERIES	US32D	SCHL
(2)	DIS ACC PUSH PADS	29574	US32D	RIX
(1)	AUTO DOOR CLOSERS	2900 SERIES	US32D	RIX
(1)	DOOR CLOSERS	4010 SMOOTHIE (INACTIVE)	US32D	LCN
(2)	COORDINATOR		US32D	-
(1)	THRESHOLD	-	MILL	PEM
(1)	FLOOR STOP	-	US32D	IVES
DOOR #202, 203, 204, 205				
(3)	BUTT HINGES	ALUM FB1199	US32D	HAG
(2)	ELEC LOCKSET	XL11-807 ANSI FUNC F07	US32D	SCHL
(1)	DOOR CLOSERS	4010	US32D	LCN
(1)	THRESHOLD	-	MILL	PEM
(1)	AUTO DOOR BOTTOM	4301 RL	US32D	PEM

DOOR SCHEDULE:

DOOR #	DOOR SIZE	TYPE	DOOR MATERIAL	FRAME MATERIAL	HDWR #	REMARKS
KING ST						
108	6'-0" X 7'-0 " PR	D	AL/GL	ALUM		X
109	3'-0" X 7'-0 " SG	D	AL/GL	ALUM		X
110	6'-0" X 7'-0 " PR	E	AL/GL	ALUM		X
111	3'-0" X 7'-0 " SG	D	AL/GL	ALUM		X
118	3'-0" X 7'-0 " SG	D	AL/GL	ALUM		X
119	3'-0" X 7'-0 " SG	D	AL/GL	ALUM		X
127	3'-0" X 7'-0 " SG	D	AL/GL	ALUM		X
201	6'-0" X 7'-0 " PR	D	AL/GL	ALUM		X
202	3'-0" X 7'-0 " SG	D	AL/GL	ALUM		X
203	3'-0" X 7'-0 " SG	D	AL/GL	ALUM		X
204	3'-0" X 7'-0 " SG	D	AL/GL	ALUM		X
205	3'-0" X 7'-0 " SG	D	AL/GL	ALUM		X
401	3'-0" X 7'-0 " SG	D	AL/GL	ALUM		X
402	3'-0" X 7'-0 " SG	D	AL/GL	ALUM		X
405	3'-0" X 7'-0 " SG	D	AL/GL	ALUM		X

SHEET INDEX:

1.00	GENERAL NOTES AND DOOR SCHEDULE	
2.00	FLOOR PLAN	
2.01	FLOOR PLAN	
2.02	FLOOR PLAN	
3.00	ELEVATIONS	
3.01	ELEVATIONS	
3.02	ELEVATIONS	
3.03	ELEVATIONS	
3.04	ELEVATIONS	
3.05	ELEVATIONS	
4.00	DETAILS	
4.01	DETAILS	
4.02	DETAILS	
4.03	DETAILS	
4.04	DETAILS	
4.05	DETAILS	
4.06	DETAILS	
4.07	DETAILS	

DOOR #405				
(2)	ELECTRIFIED BUTT HINGES	ALUM FB1199	US32D	HAG
(4)	BUTT HINGES	ALUM FB1199	US32D	HAG
(2)	COORDINATOR		US32D	-
(1)	ELECTRIFIED RIM EXIT DEVICE	9800	US32D	VON
(1)	TRIM LEVER	06 WITH ANSI FUNC F07	US32D	VON
(1)	STRIKE	SERIES 6000	US32D	VON
(1)	ASTRIGAL	STAINLESS STEEL, ACTIVE LEAF	US32D	-
(1)	AUTOMATIC FLUSH BOLTS	-	US32D	IVES
(2)	DOOR CLOSERS	4010	US32D	LCN
(1)	STRIKE	DUST PROOF	US32D	IVES
DOOR #110				
(6)	BUTT HINGES	ALUM FB1199	US32D	HAG
(2)	ASTRIGAL		US32D	-
(2)	COORDINATOR		US32D	-
(2)	LOCKSET	WITH ANSI FUNC F07 L SERIES	US32D	SCHL
(2)	DIS ACC PUSH PADS	29574	US32D	RIX
(1)	DOOR CLOSERS	4010 INACTIVE LEAF	US32D	LCN
(1)	EL AUTO DR OPENER/CLOSER	2900 ACTIVE LEAF	US32D	RIX
(2)	FLOOR STOP	-	US32D	IVES
(1)	THRESHOLD	SEE DETAILS	MILL	PEM

GENERAL NOTES:

SYSTEMS:

VISTAWALL SERIES THERMAL 3000 CENTER GLAZE FOR 1" GLAZING

WINDOWS:

WAUSAU 4" SIGNATURE SERIES OX HORIZONTAL SLIDERS

MATERIAL:

ALL ALUMINUM FRAMING SECTIONS SHALL BE 6063-T5 ALUMINUM ALLOY

FINISH:

ALL EXPOSED ALUMINUM SURFACES TO MATCH EXISTING COLOR & FINISH

GLASS SCHEDULE:

1" IGU - 1/4" BRONZE TEMP OVER 1/4" CLEAR TEMP
1/4" CLEAR TEMPERED WHERE INDICATED

DOORS:

DOORS TO BE WIDE STILE STOREFRONT DOORS WITH 12" BOTTOM RAILS

HARDWARE:

(SEE HARDWARE GROUPS FOR HARDWARE TYPES)
ALL HARDWARE BY OTHERS. VALIANT GLASS TO PREP
AND INSTALL HARDWARE ONLY

SEALANT:

SEE SUBMITTAL PACKAGE

BRAKE METAL:

ALL BRAKE METAL TO BE 5052-H32 ALLOY IF REQ'D

NOTE:

ALL DIMENSIONS TO BE FIELD VERIFIED
ALL DIMENSIONS ARE TO BE CONSIDERED NOMINAL UNLESS NOTED OTHERWISE.
ALL DETAILS & FINISHES ARE TO BE REVIEWED AND APPROVED BY THE ARCHITECT
PRIOR TO FABRICATION.
THE GLAZING CONTRATOR IS NOT RESPONSIBLE FOR THE CLEANING AND OR
PROTECTION OF THE MATERIALS, NOR FOR DAMAGES CAUSED BY OTHER TRADES.

APPROVAL

APPROVAL

No	Date	Revisions	Approved
①	11/21/2011	Per SKA-01 08250-101-r001	
②	12/06/2011	Per Suretita 08250-101-r002	

YOUR LOGO HERE

hdesign@msn.com
208 631-7992

HIRSCH DESIGN
Architectural Aluminum & Glass Shop Drawings

HTWTP IMPROVEMENTS

KIEWIT INFRASTRUCTURE GROUP

PUBLIC UTILITIES COMMISSION

GENERAL NOTES, HDWR & DR SCHED.


1107
JOB NUMBERDRAWN BY
TLO/

DATE	08/12/11
------	----------

SCALE	SCORE
-------	-------

REVISION No.

1.00
SHEET

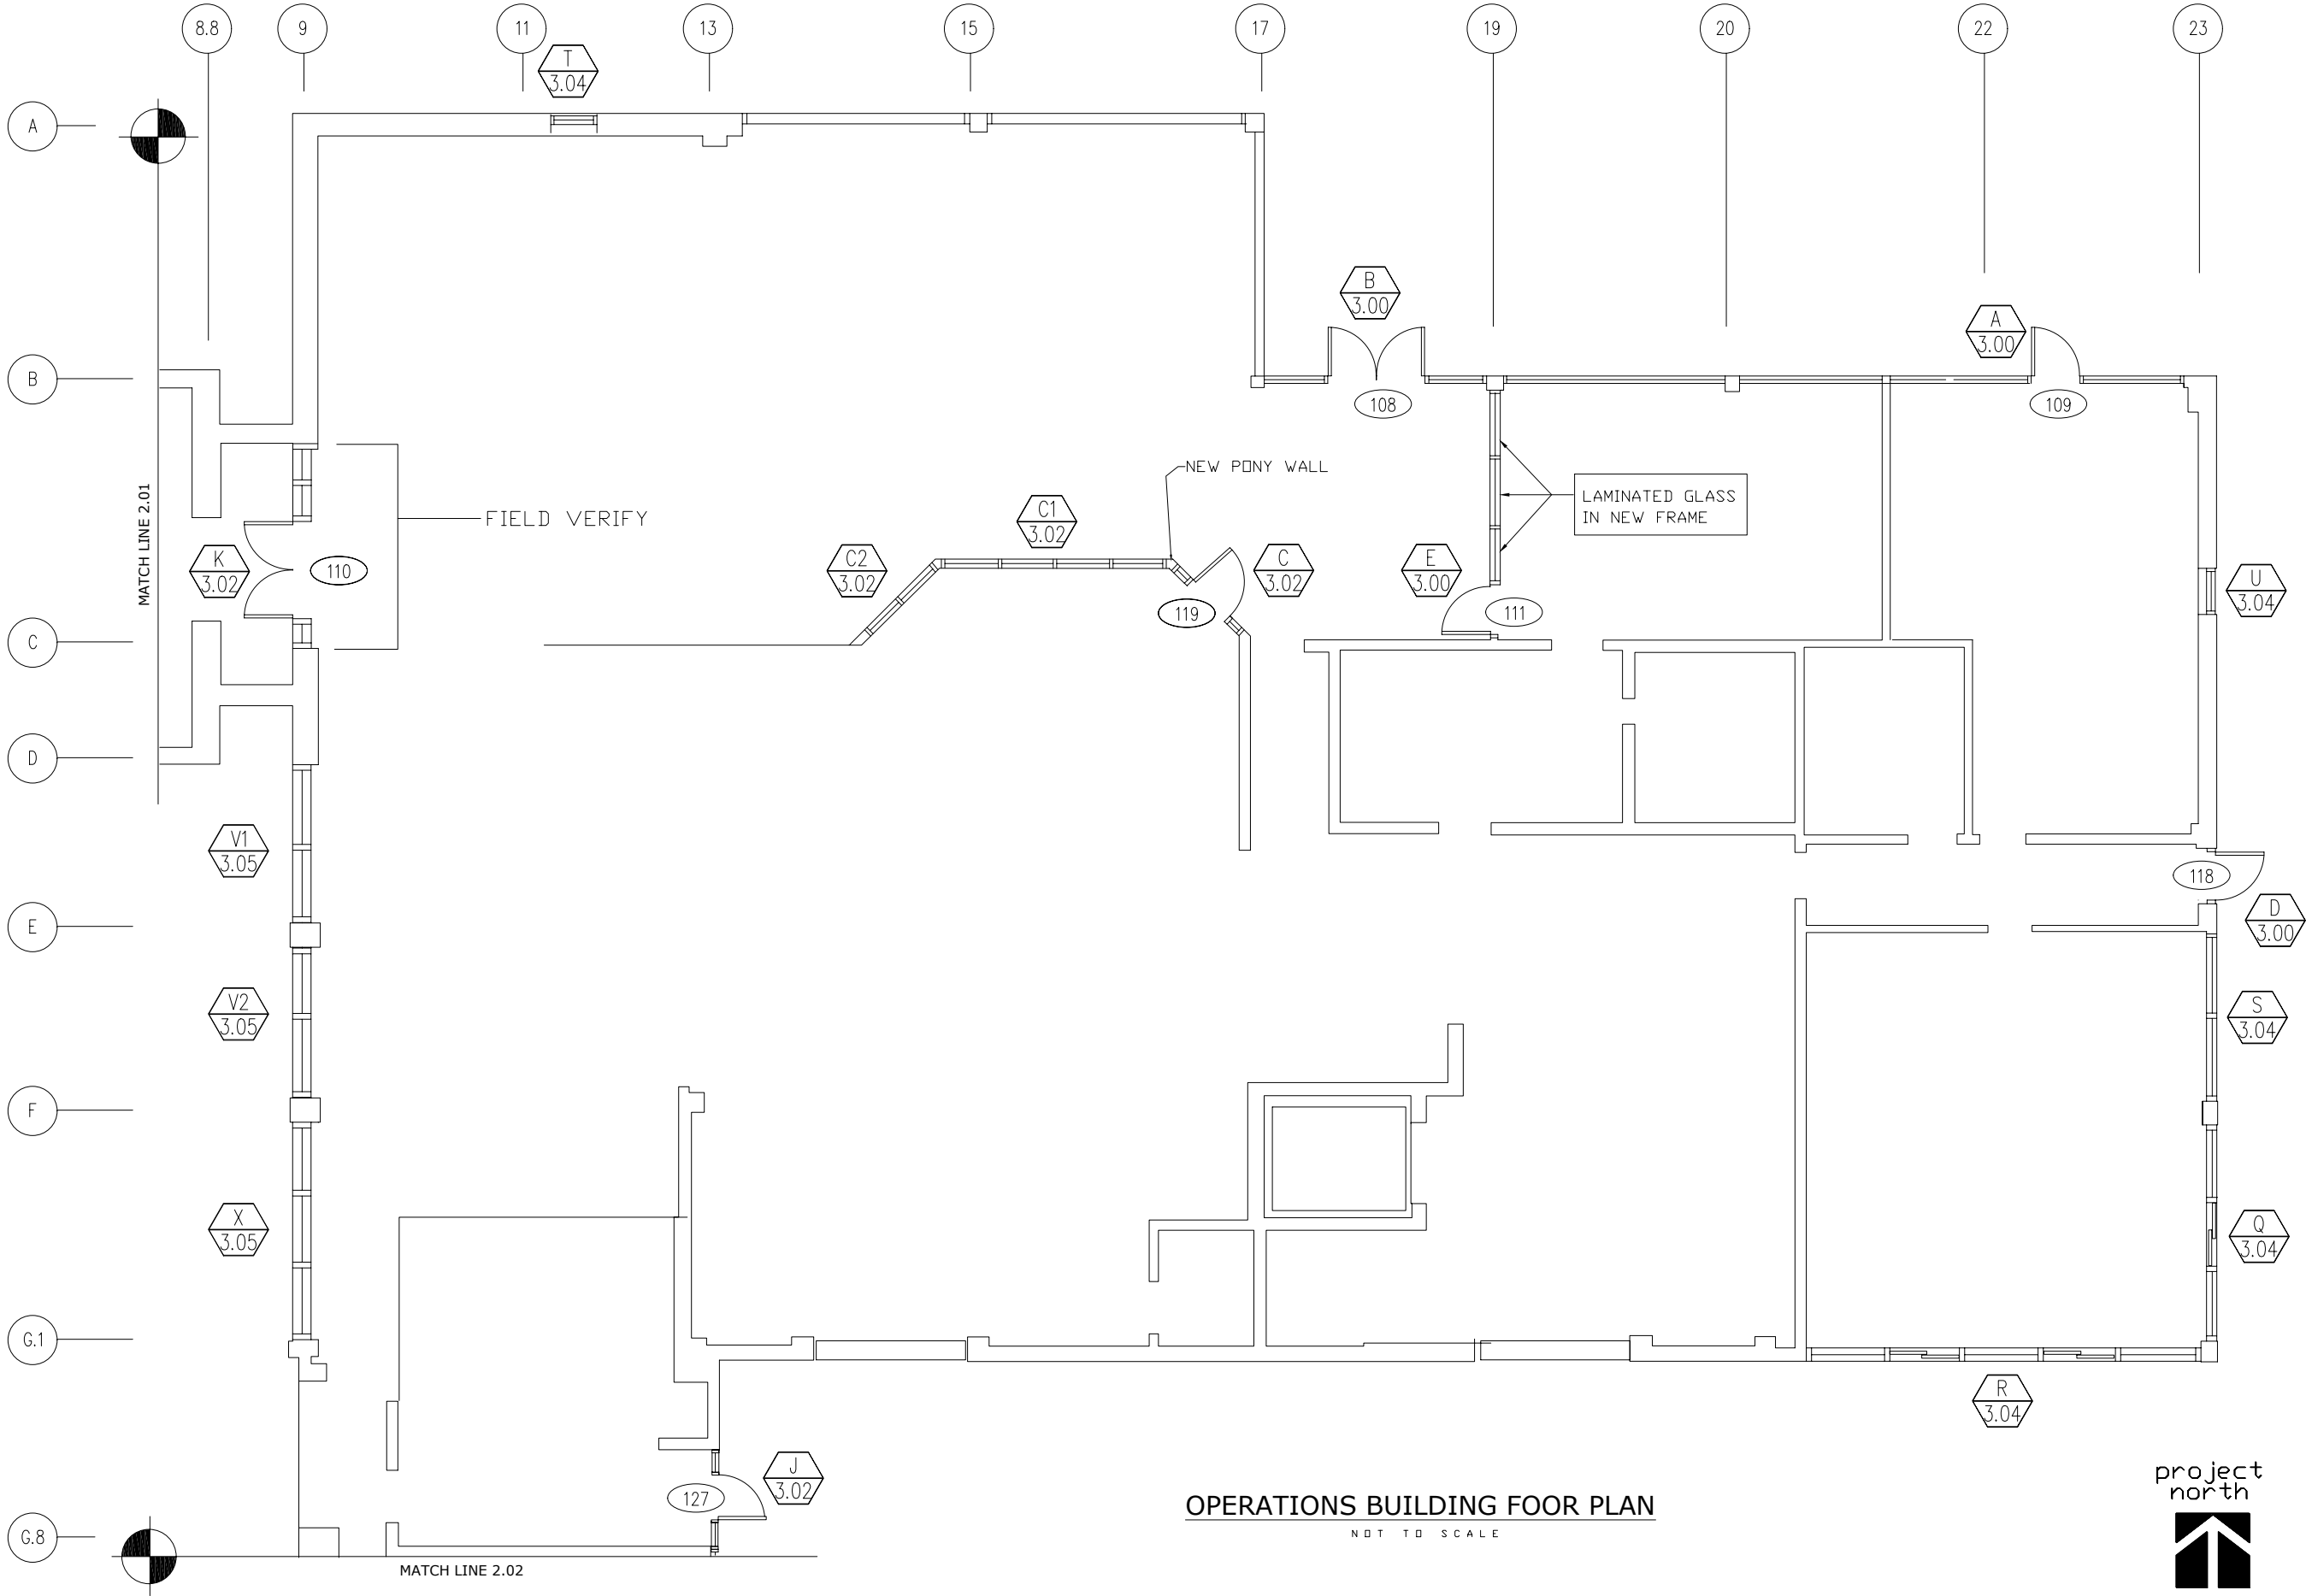

OPERATIONS BUILDING FOOR PLAN
NOT TO SCALE




No.	Date	Revisions	Appr.

YOUR LOGO HERE

JOB NAME	HTWTP IMPROVEMENTS
GENERAL CONT	KIEWIT INFRASTRUCTURE GROUP
ARCHITECT	PUBLIC UTILITIES COMMISSION
SHEET TITLE	FILTER CONTROL FLOOR PLAN

JOB NUMBER	1107
DRAWN BY	HIRSCH DESIGN
DATE	08/12/11
SCALE	N.T.S.
REVISION No.	
SHEET	2.00

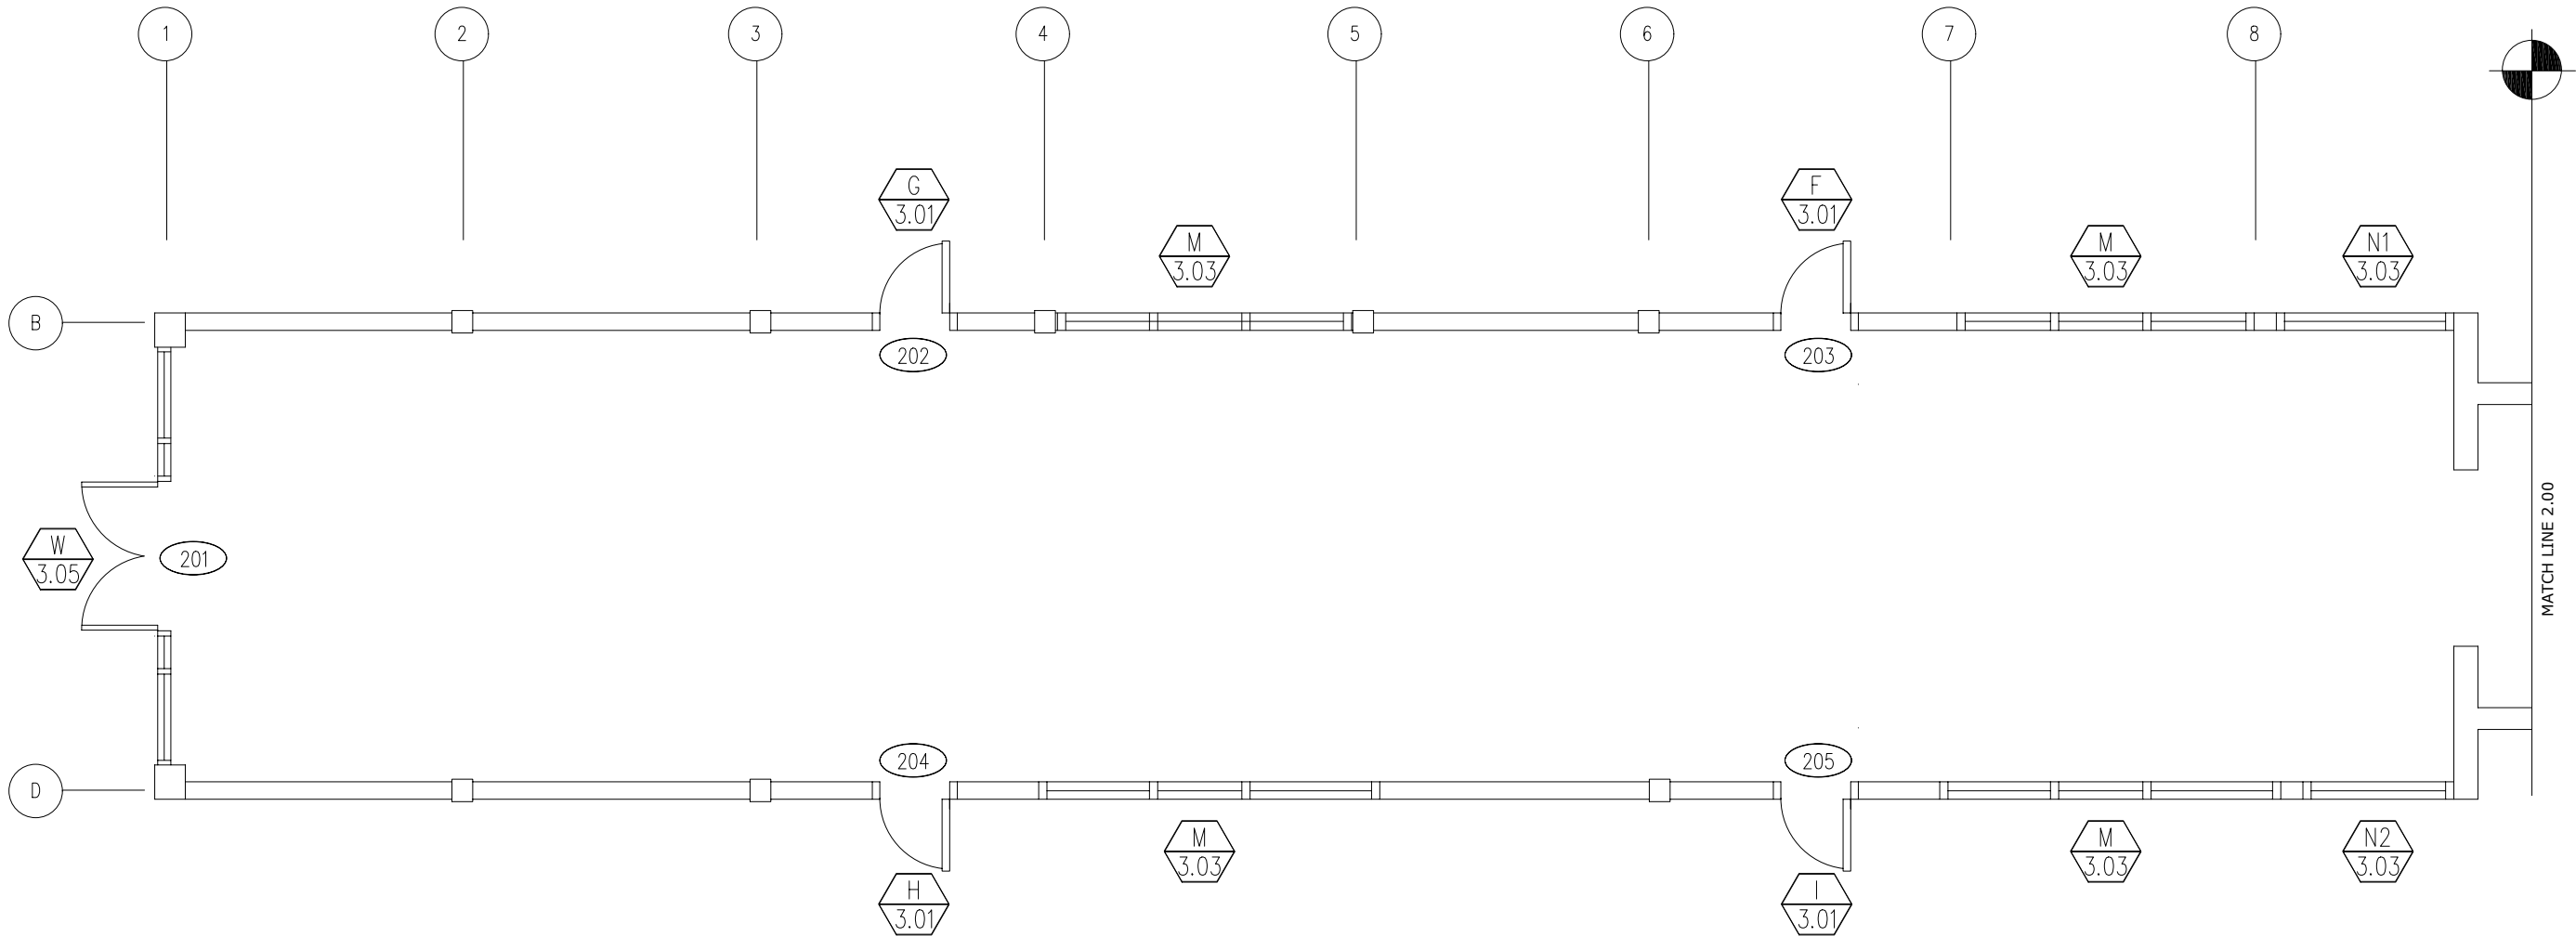

FILTER CONTROL BUILDING FOOR PLAN
N D T T O S C A L E




Revisions		Approved
No.	Date	

YOUR LOGO HERE

JOB NAME	HTWTP IMPROVEMENTS
GENERAL CONT	KIEIWIT INFRASTRUCTURE GROUP
ARCHITECT	PUBLIC UTILITIES COMMISSION
SHEET TITLE	FILTER CONTROL FLOOR PLAN

JOB NUMBER	1107
DRAWN BY	HIRSCH DESIGN
DATE	08/12/11
SCALE	N.T.S.
REVISION No.	
SHEET	2.01

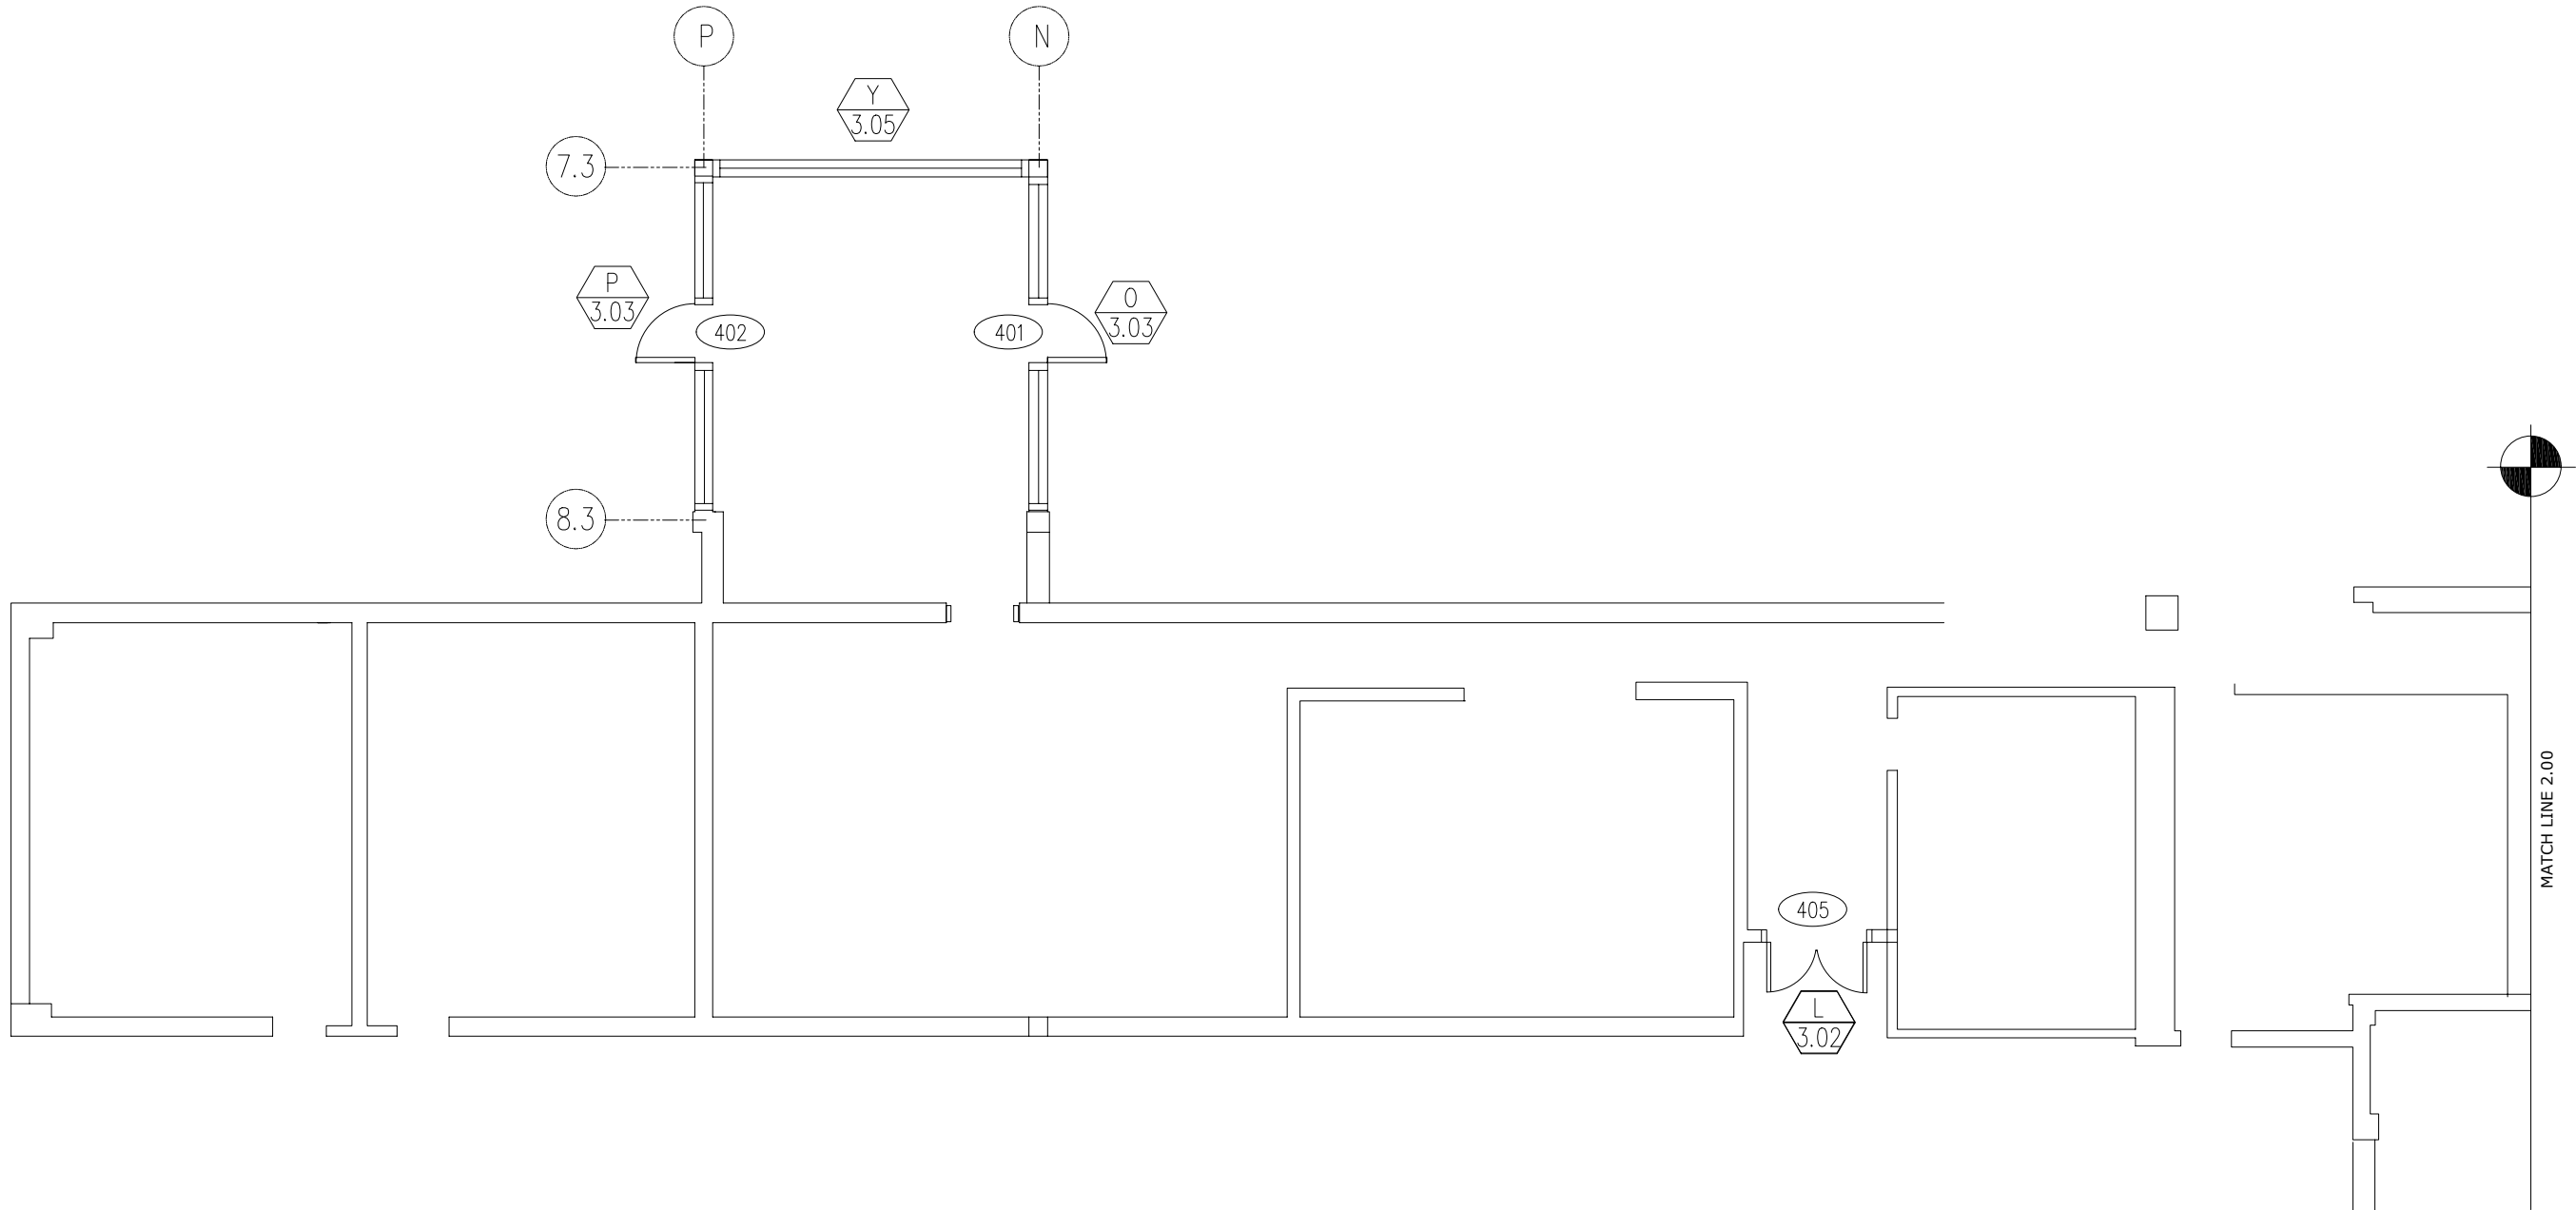

UPPER OFFICE/STORAGE FLOOR PLAN
NOT TO SCALE




No.	Date	Revisions	Appr.

YOUR LOGO HERE

JOB NAME	HTWTP IMPROVEMENTS
GENERAL CONT	KIEWIT INFRASTRUCTURE GROUP
ARCHITECT	PUBLIC UTILITIES COMMISSION
SHEET TITLE	FILTER CONTROL FLOOR PLAN


JOB NUMBER	1107
DRAWN BY	HIRSCH DESIGN
DATE	08/12/11
SCALE	N.T.S.
REVISION No.	
SHEET	2.02

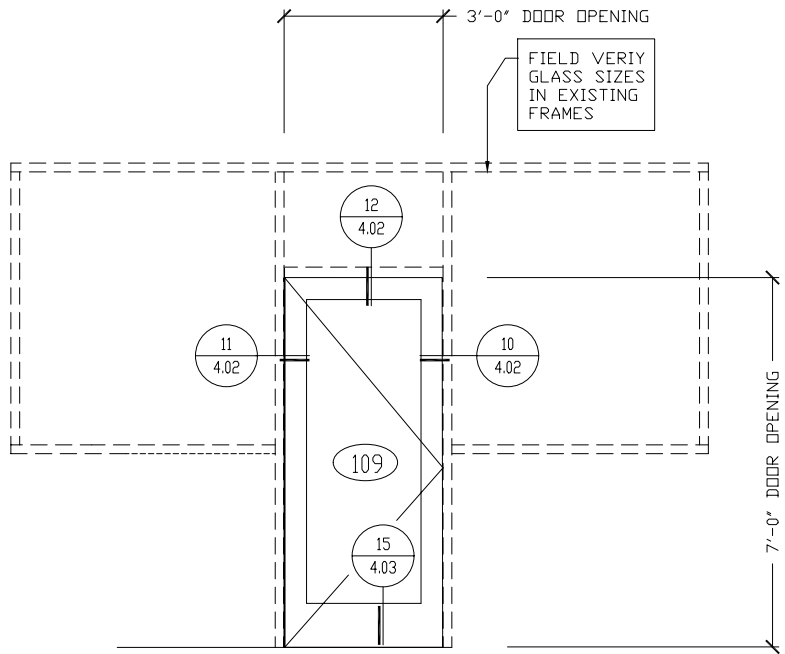

EXISTING FRAME
WIDE STILESTOREFRONT DOOR

A	GLAZING TYPE	1/4" GLASS
	FRAME MATERIAL	ALUMINUM
	FRAME FINISH	MATCH EXISTING
	FRAME COLOR	MATCH EXISTING

TYPE (01) REQ'D

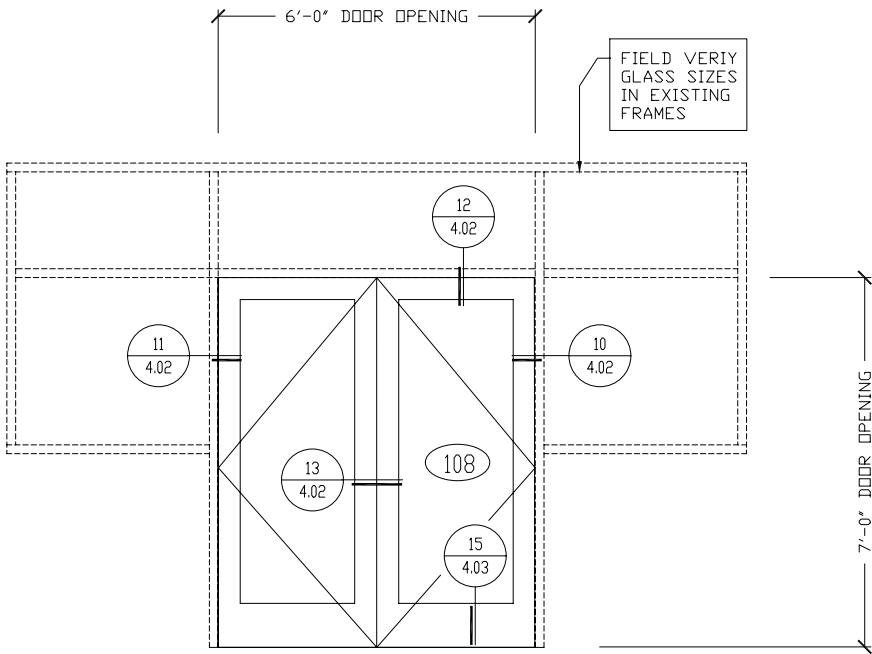


EXISTING FRAME
WIDE STILESTOREFRONT DOOR

B	GLAZING TYPE	1/4" GLASS
	FRAME MATERIAL	ALUMINUM
	FRAME FINISH	MATCH EXISTING
	FRAME COLOR	MATCH EXISTING

TYPE (01) REQ'D


NOTE: ALL DIMENSIONS ARE NOMINAL
TO BE FIELD VERIFIED

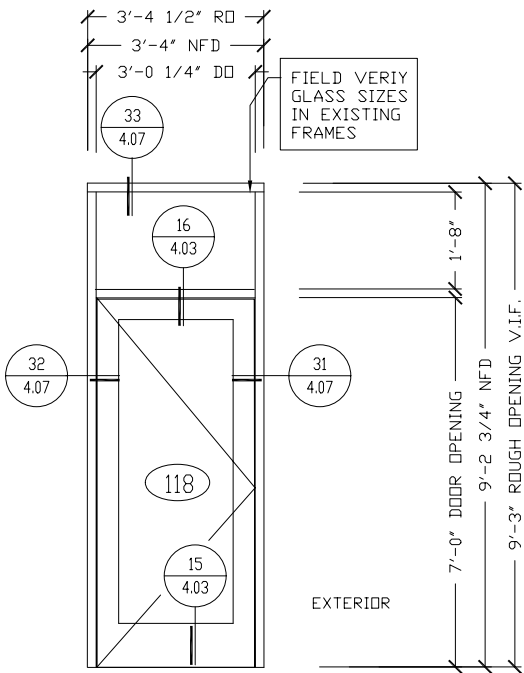

EXISTING FRAME
WIDE STILE DOOR

D	GLAZING TYPE	1/4" CLR TEMP
	FRAME MATERIAL	ALUMINUM
	FRAME FINISH	MATCH EXISTING
	FRAME COLOR	MATCH EXISTING

TYPE (01) REQ'D

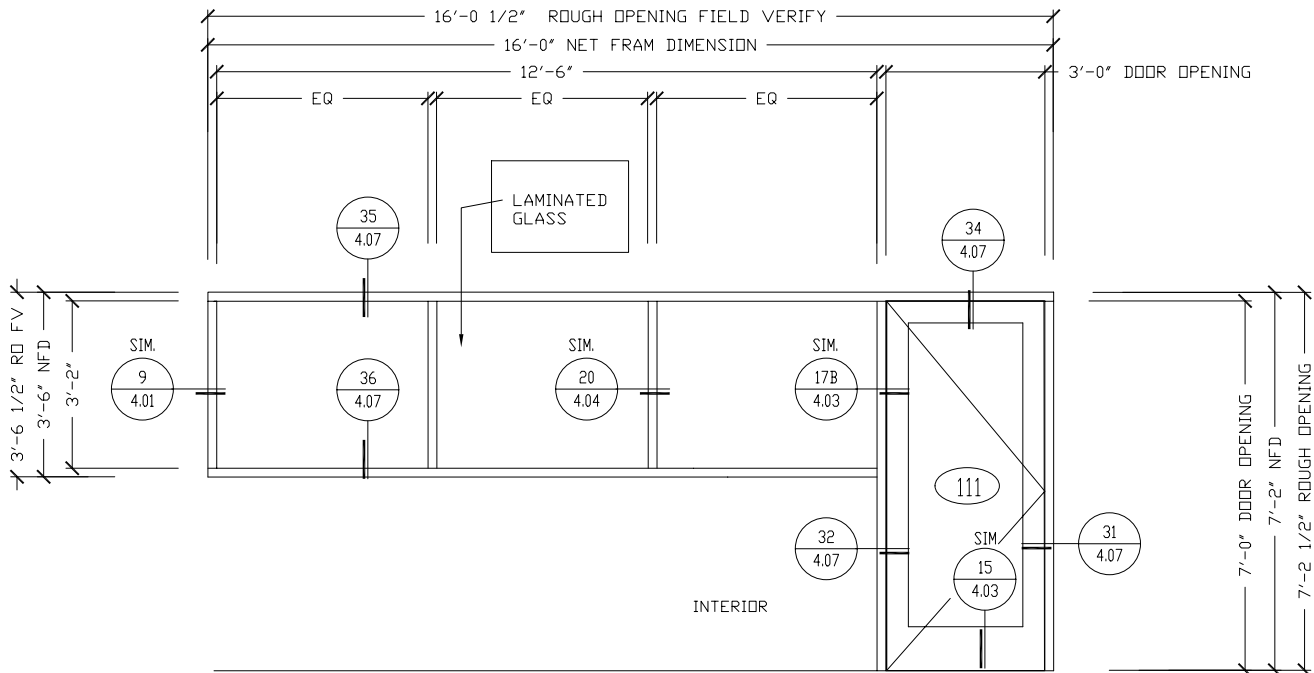

EXISTING FRAME
WIDE STILE DOOR

E	GLAZING TYPE	1/4" CLR TEMP
	FRAME MATERIAL	ALUMINUM
	FRAME FINISH	MATCH EXISTING
	FRAME COLOR	MATCH EXISTING


TYPE (01) REQ'D

YOUR LOGO HERE

No.	Date	Revisions	Appr.


JOB NAME	HTWTP IMPROVEMENTS
GENERAL CONT	KIEIWIT INFRASTRUCTURE GROUP
ARCHITECT	PUBLIC UTILITIES COMMISSION
SHEET TITLE	FILTER CONTROL FLOOR PLAN

JOB NUMBER	1107
DRAWN BY	HIRSCH DESIGN
DATE	08/12/11
SCALE	NTS
REVISION No.	
SHEET	3.00

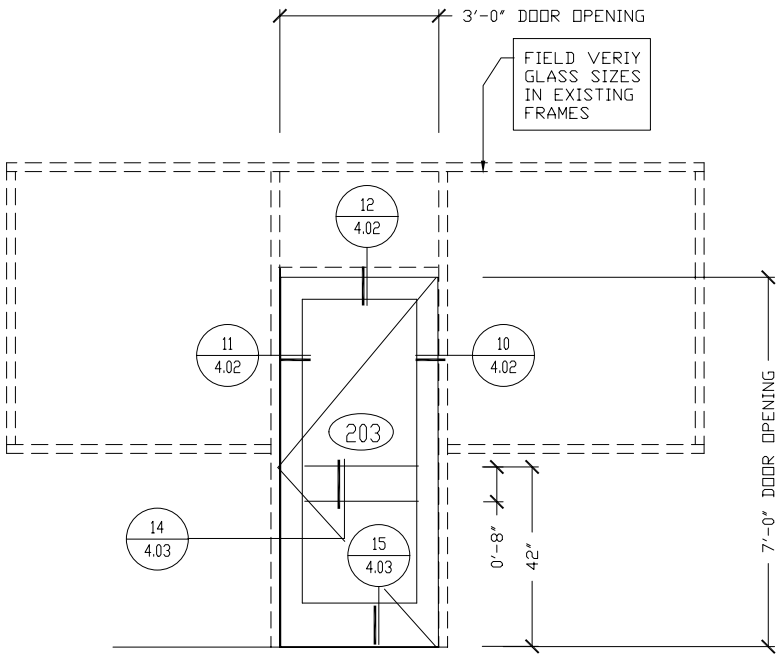

F	GLAZING TYPE	1/4" GLASS
	FRAME MATERIAL	ALUMINUM
	FRAME FINISH	MATCH EXISTING
	FRAME COLOR	MATCH EXISTING


TYPE (01) REQ'D

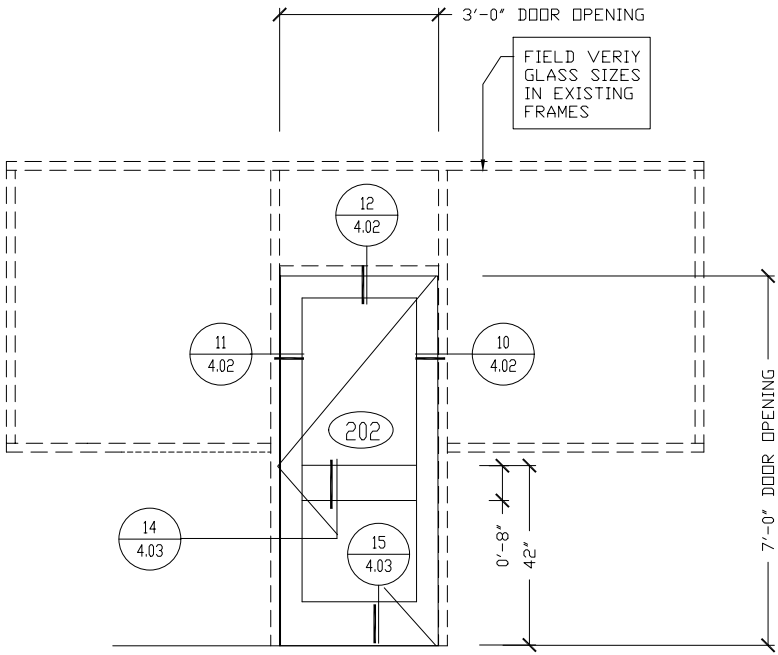

G	GLAZING TYPE	1/4" GLASS
	FRAME MATERIAL	ALUMINUM
	FRAME FINISH	MATCH EXISTING
	FRAME COLOR	MATCH EXISTING


TYPE (01) REQ'D

NOTE: ALL DIMENSIONS ARE NOMINAL
TO BE FIELD VERIFIED

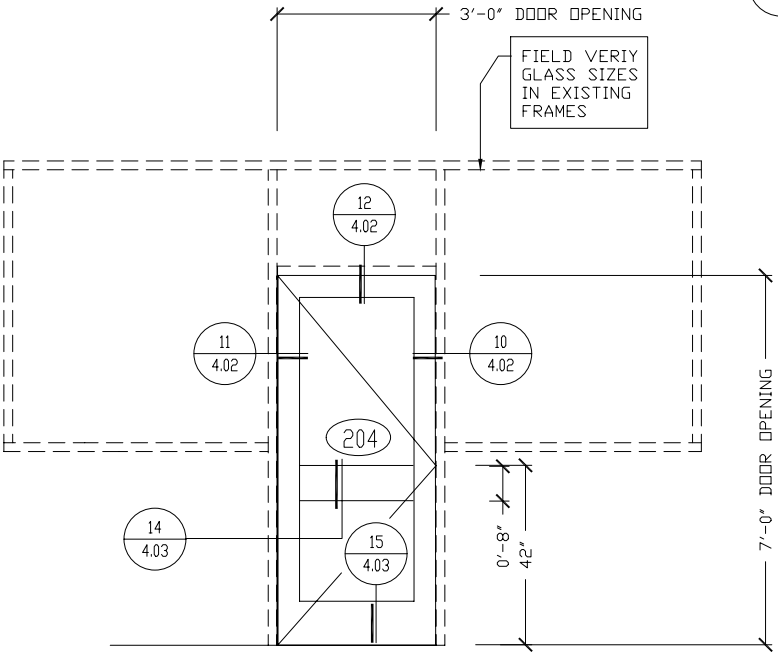

H	GLAZING TYPE	1/4" GLASS
	FRAME MATERIAL	ALUMINUM
	FRAME FINISH	MATCH EXISTING
	FRAME COLOR	MATCH EXISTING

TYPE (01) REQ'D

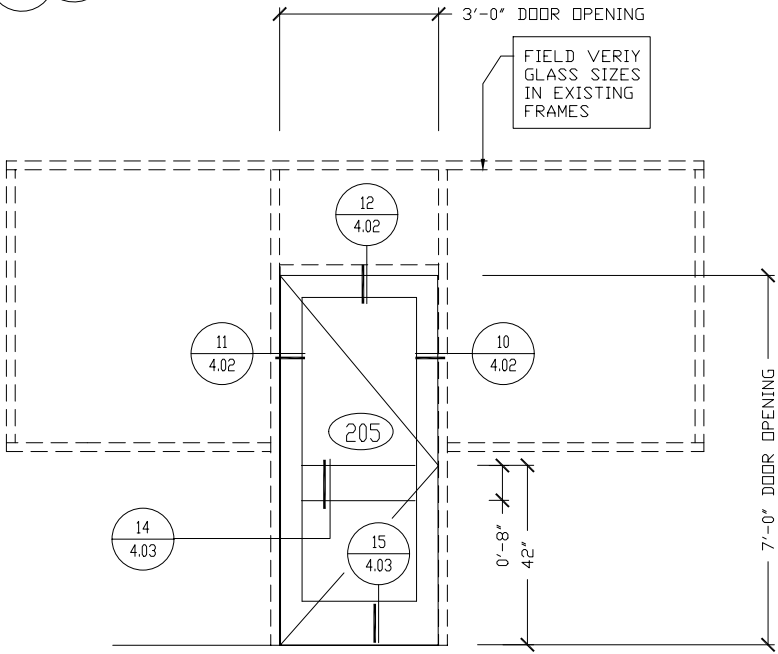

I	GLAZING TYPE	1/4" GLASS
	FRAME MATERIAL	ALUMINUM
	FRAME FINISH	MATCH EXISTING
	FRAME COLOR	MATCH EXISTING


TYPE (01) REQ'D

No.	Date	Revisions	Appr.

YOUR LOGO HERE


JOB NAME	HTWTP IMPROVEMENTS
GENERAL CONT	KIEIWI INFRASTRUCTURE GROUP
ARCHITECT	PUBLIC UTILITIES COMMISSION
SHEET TITLE	FILTER CONTROL FLOOR PLAN

JOB NUMBER	1107
DRAWN BY	HIRSCH DESIGN
DATE	08/12/11
SCALE	NTS
REVISION No.	
SHEET	3.01

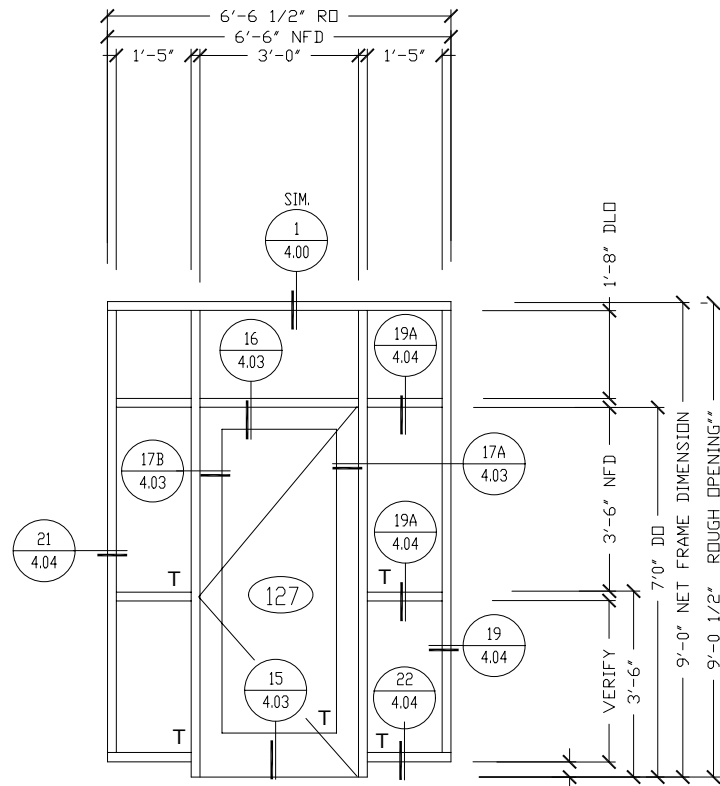


2" X 4 1/2" SERIES 3000 CG
THERMAL VISTAWALL
WIDE STILESTOREFRONT DOOR

J	GLAZING TYPE	1/4" GLASS
	FRAME MATERIAL	ALUMINUM
	FRAME FINISH	MATCH EXISTING
	FRAME COLOR	MATCH EXISTING

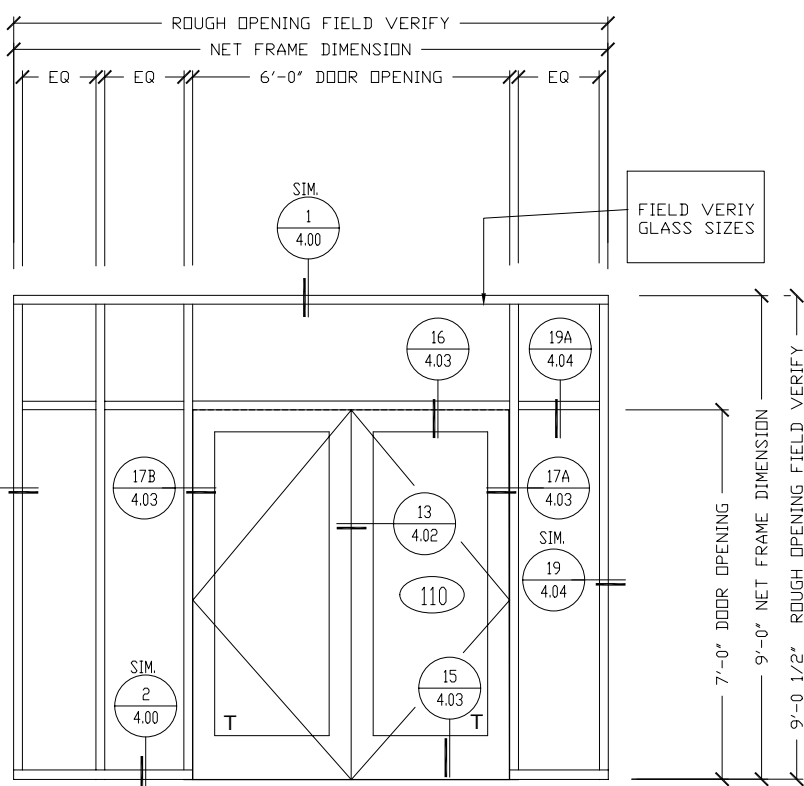


WIDE STILESTOREFRONT DOOR

K	GLAZING TYPE	1/4" GLASS
	FRAME MATERIAL	ALUMINUM
	FRAME FINISH	MATCH EXISTING
	FRAME COLOR	MATCH EXISTING

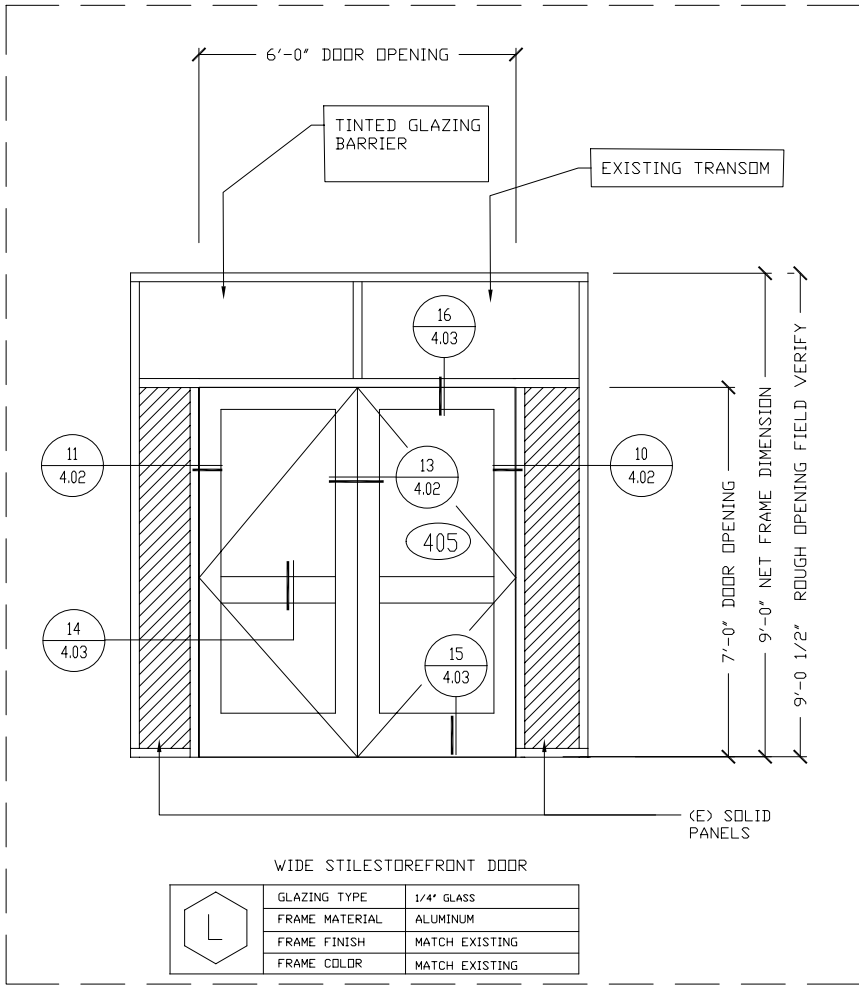

WIDE STILESTOREFRONT DOOR


L	GLAZING TYPE	1/4" GLASS
	FRAME MATERIAL	ALUMINUM
	FRAME FINISH	MATCH EXISTING
	FRAME COLOR	MATCH EXISTING

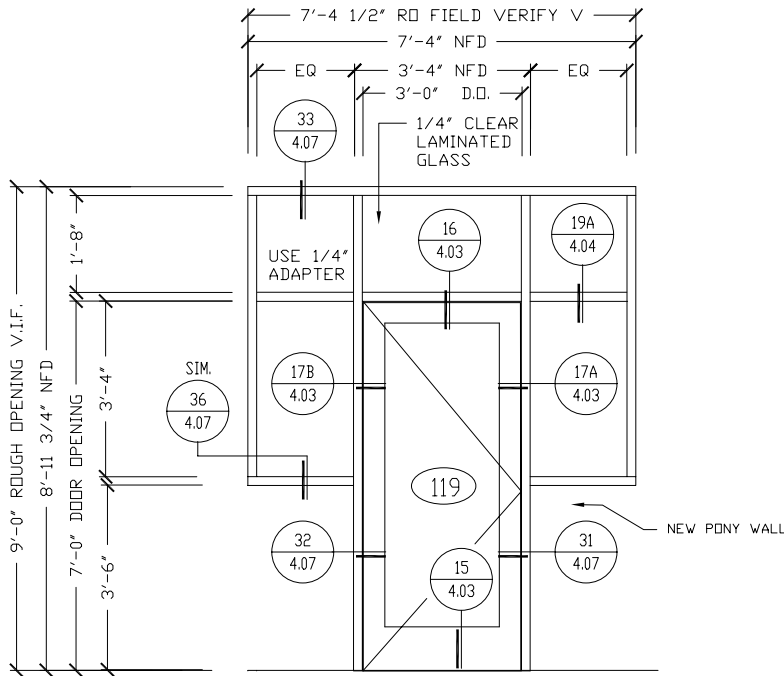

EXISTING FRAME
WIDE STILE DOOR

C	GLAZING TYPE	1/4" CLR LAMI
	FRAME MATERIAL	ALUMINUM
	FRAME FINISH	MATCH EXISTING
	FRAME COLOR	MATCH EXISTING


TYPE (01) REQ'D

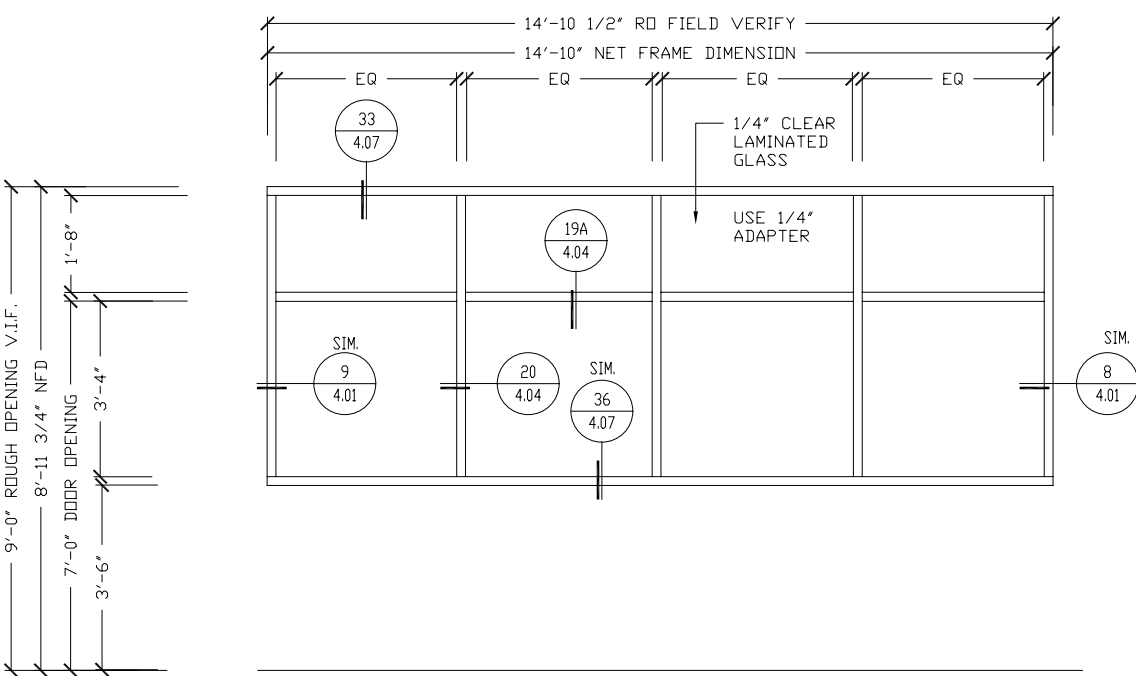

EXISTING FRAME
WIDE STILE DOOR

C1	GLAZING TYPE	1/4" CLR LAMI
	FRAME MATERIAL	ALUMINUM
	FRAME FINISH	MATCH EXISTING
	FRAME COLOR	MATCH EXISTING

TYPE (01) REQ'D

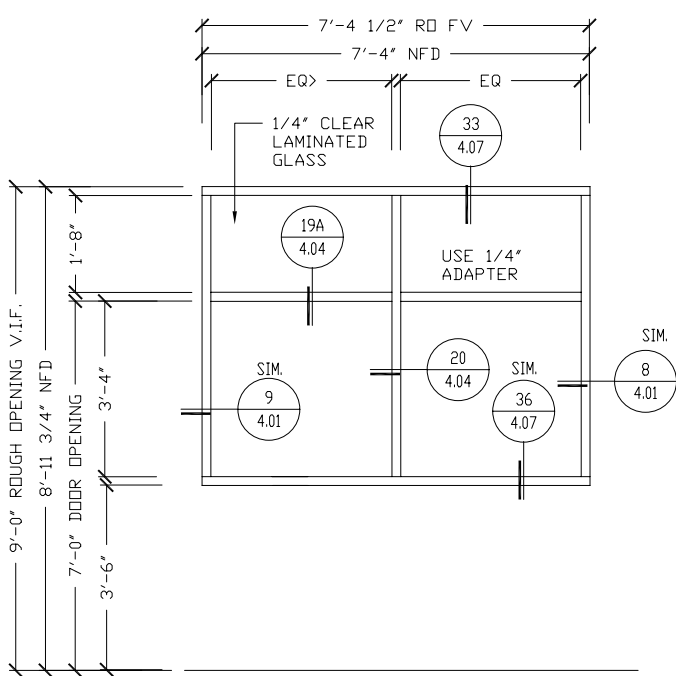

EXISTING FRAME
WIDE STILE DOOR

C2	GLAZING TYPE	1/4" CLR LAMI
	FRAME MATERIAL	ALUMINUM
	FRAME FINISH	MATCH EXISTING
	FRAME COLOR	MATCH EXISTING



TYPE (01) REQ'D

Approved	
Revisions	
Date	
No.	

YOUR LOGO HERE

JOB NAME	HTWTP IMPROVEMENTS
GENERAL CONT	KIEIWIT INFRASTRUCTURE GROUP
ARCHITECT	PUBLIC UTILITIES COMMISSION
SHEET TITLE	FILTER CONTROL FLOOR PLAN

JOB NUMBER	1107
DRAWN BY	HIRSCH DESIGN
DATE	08/12/11
SCALE	NTS
REVISION No.	
SHEET	3.02

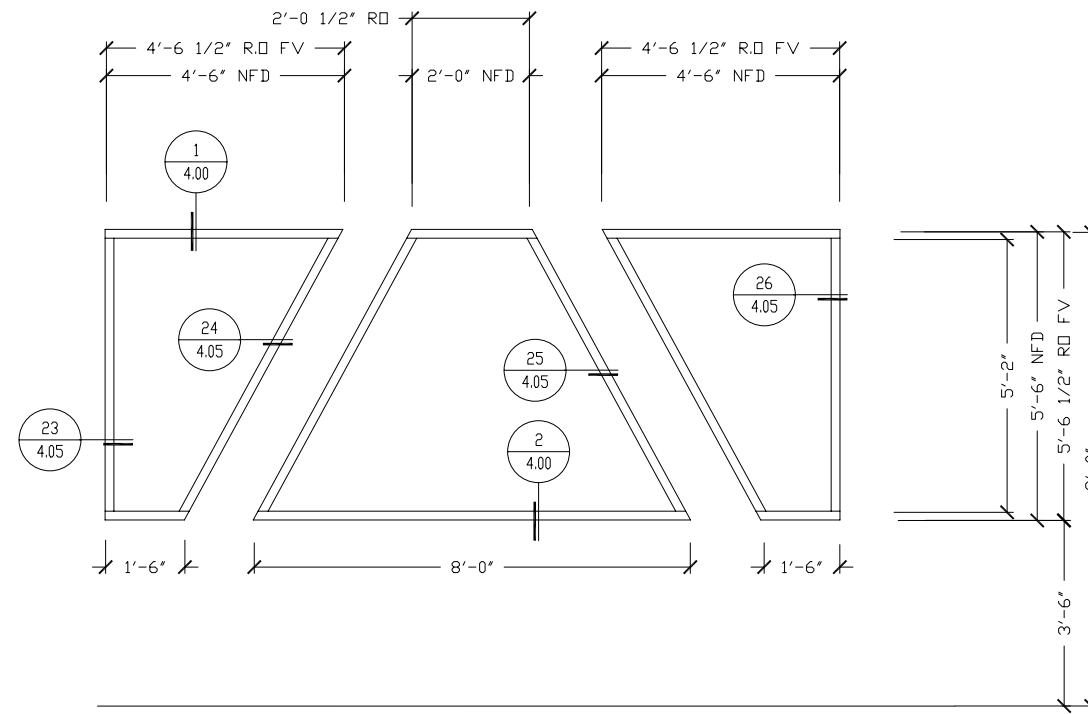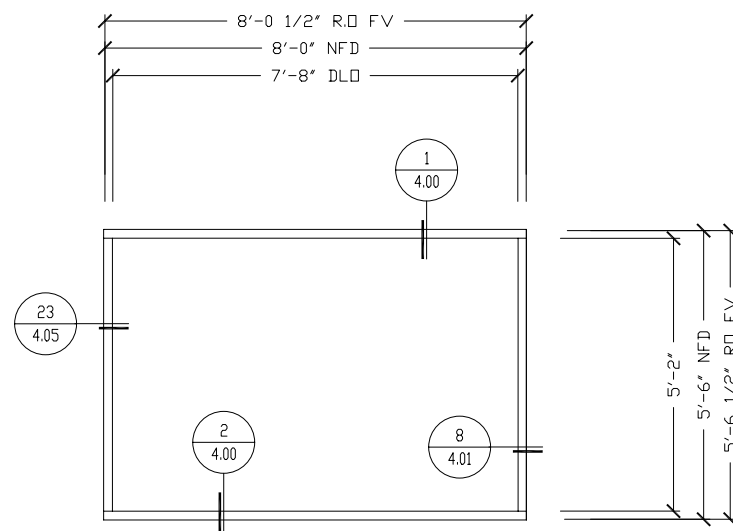

2' 4 1/2" VISTAWALL CG STOREFRONT		
	GLAZING TYPE	1/4" CLR TEMP
	FRAME MATERIAL	ALUMINUM
	FRAME FINISH	MATCH EXISTING
	FRAME COLOR	MATCH EXISTING

TYPE (01) REQ'D


2' 4 1/2" VISTAWALL CG STOREFRONT		
	GLAZING TYPE	1/4" CLR TEMP
	FRAME MATERIAL	ALUMINUM
	FRAME FINISH	MATCH EXISTING
	FRAME COLOR	MATCH EXISTING

TYPE (01) REQ'D

2' 4 1/2" VISTAWALL CG STOREFRONT		
	GLAZING TYPE	1/4" CLR TEMP
	FRAME MATERIAL	ALUMINUM
	FRAME FINISH	MATCH EXISTING
	FRAME COLOR	MATCH EXISTING

TYPE (04) REQ'D

NOTE: ALL DIMENSIONS ARE NOMINAL
TO BE FIELD VERIFIED

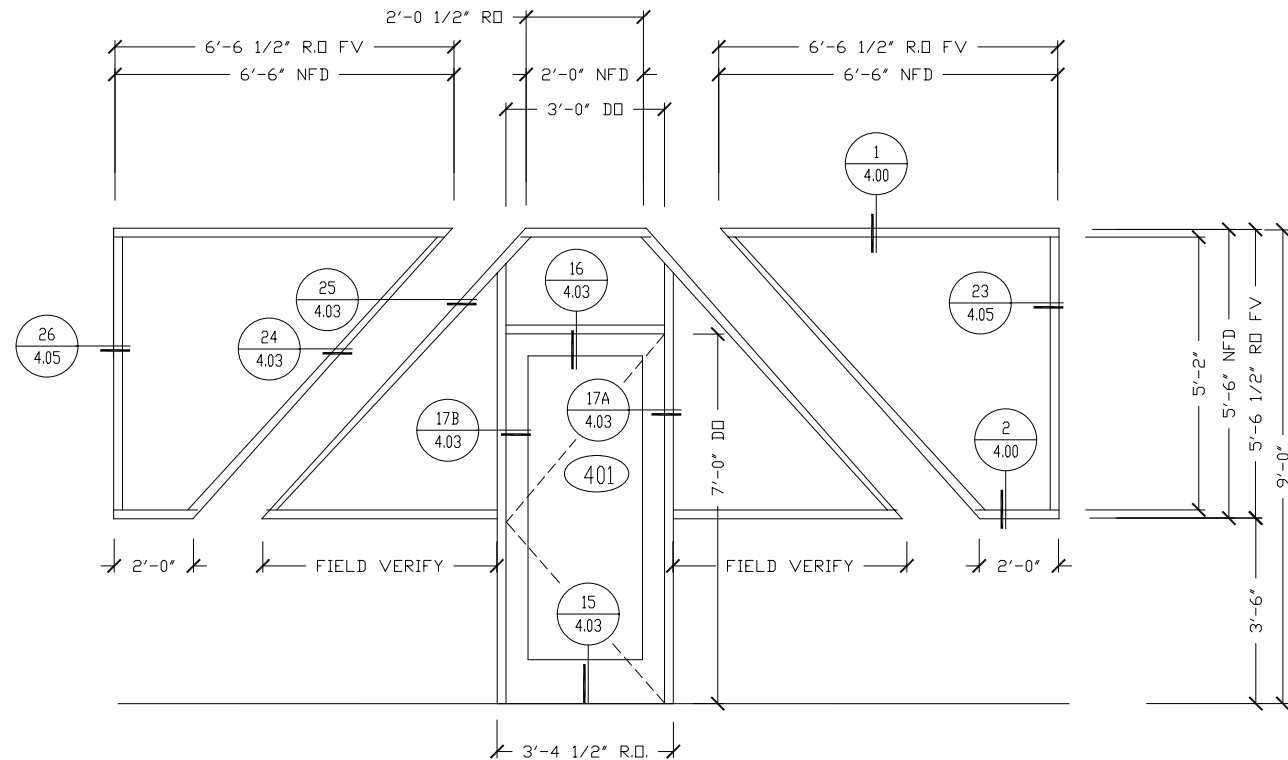


WIDE STILE DOOR
2" 4 1/2" VISTAWALL CG STOREFRONT

	GLAZING TYPE	1/4" CLR TEMP
	FRAME MATERIAL	ALUMINUM
	FRAME FINISH	MATCH EXISTING
	FRAME COLOR	MATCH EXISTING

TYPE (01) REQ'D

NOTE: ALL DIMENSIONS ARE NOMINAL
TO BE FIELD VERIFIED

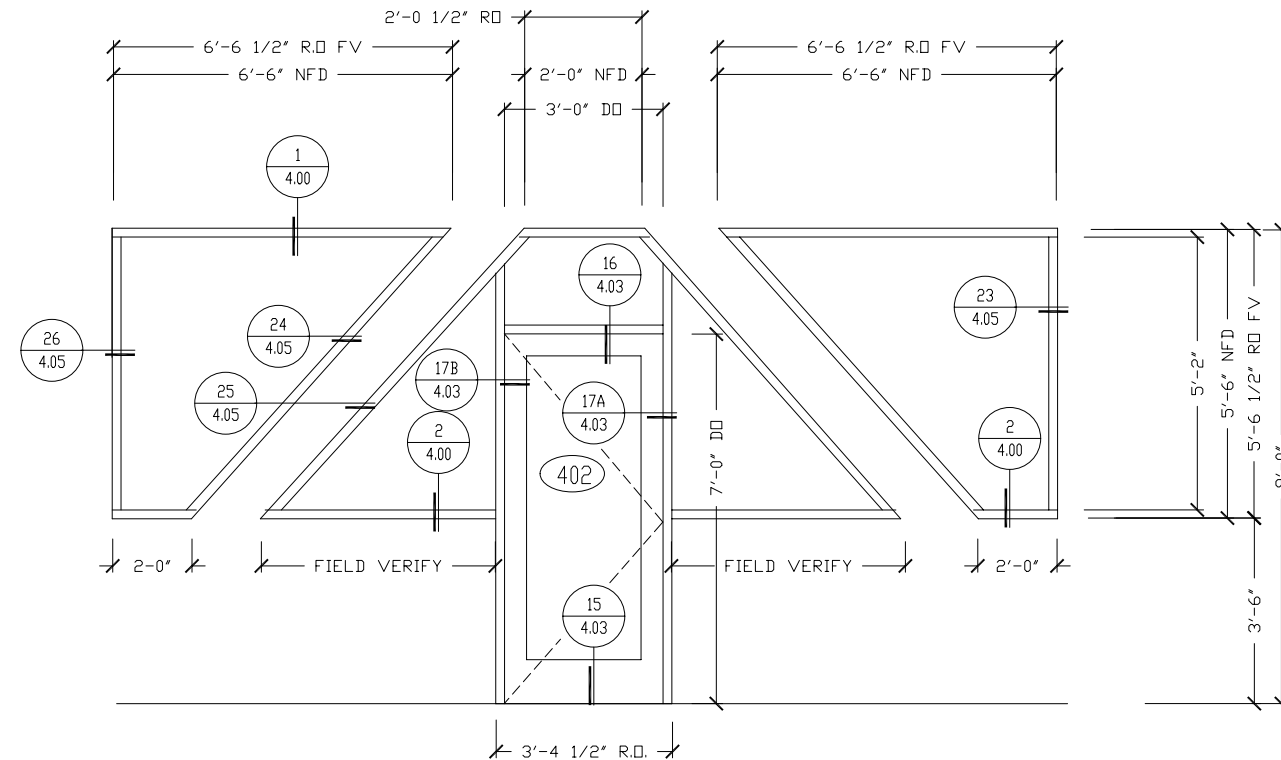

WIDE STILE DOOR 2' 4 1/2" VISTAWALL CG STOREFRONT		
	GLAZING TYPE	1/4" CLR TEMP
	FRAME MATERIAL	ALUMINUM
	FRAME FINISH	MATCH EXISTING
	FRAME COLOR	MATCH EXISTING

TYPE (01) REQ'D

[illegible]

YOUR LOGO HERE

HTWTP IMPROVEMENTS

KIEIWI INFRASTRUCTURE GROUP

PUBLIC UTILITIES COMMISSION

FILTER CONTROL FLOOR PLAN


JOB NUMBER
1107

1107
DRAWN BY
HIRSCH DESIGN

DATE 08/12/11

SCALE	NTS
REVISION No.	


SHEET
3.03

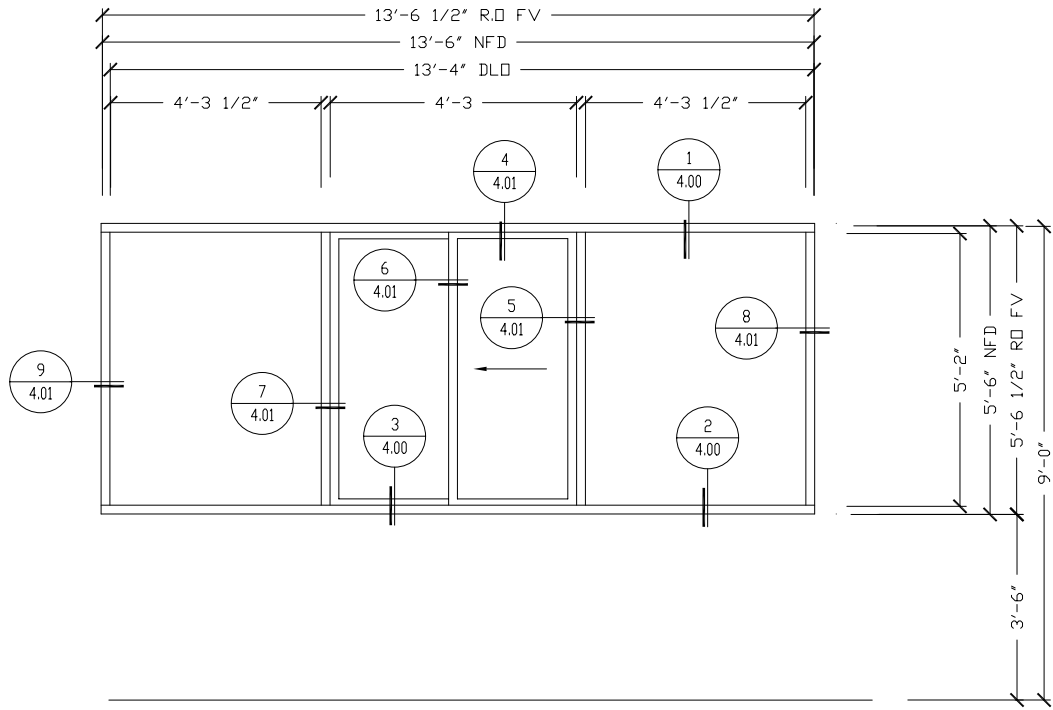

2' 4 1/2" VISTAWALL 3000 CG STOREFRONT

	GLAZING TYPE	1/4" CLR TEMP
	FRAME MATERIAL	ALUMINUM
	FRAME FINISH	MATCH EXISTING
	FRAME COLOR	MATCH EXISTING


TYPE (01) REQ'D

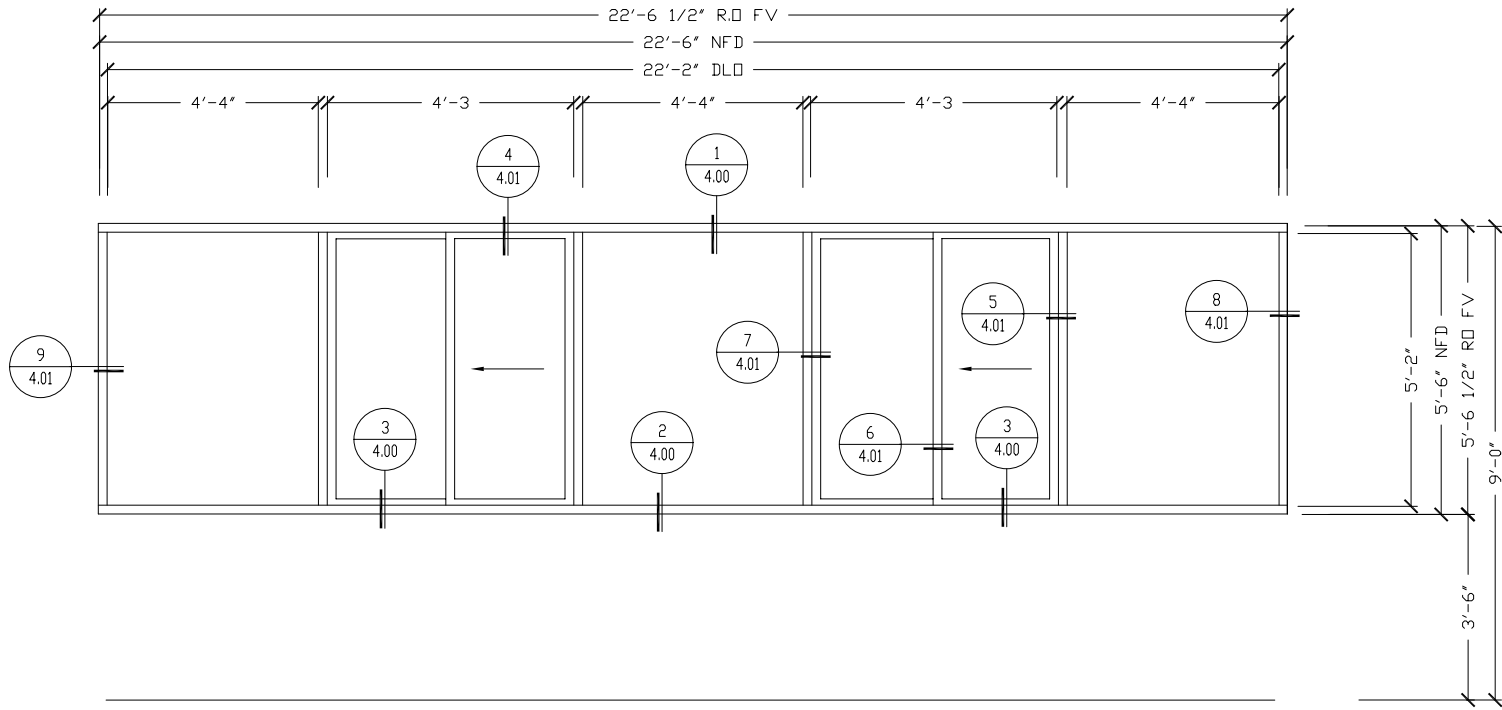

2' 4 1/2" VISTAWALL 3000 CG STOREFRONT

	GLAZING TYPE	1/4" CLR TEMP
	FRAME MATERIAL	ALUMINUM
	FRAME FINISH	MATCH EXISTING
	FRAME COLOR	MATCH EXISTING


TYPE (01) REQ'D

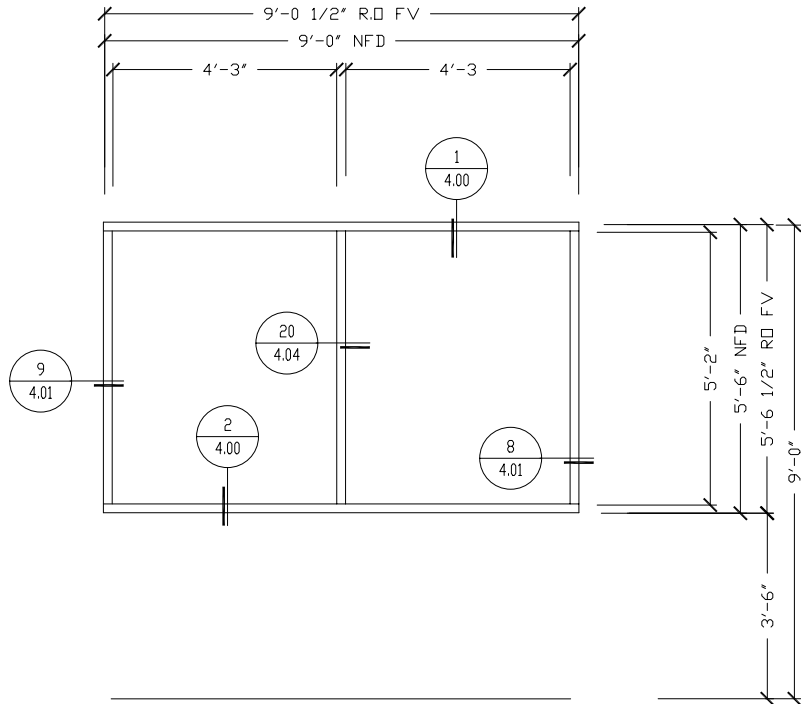

2' 4 1/2" VISTAWALL 3000 CG STOREFRONT

	GLAZING TYPE	1/4" CLR TEMP
	FRAME MATERIAL	ALUMINUM
	FRAME FINISH	MATCH EXISTING
	FRAME COLOR	MATCH EXISTING


TYPE (01) REQ'D

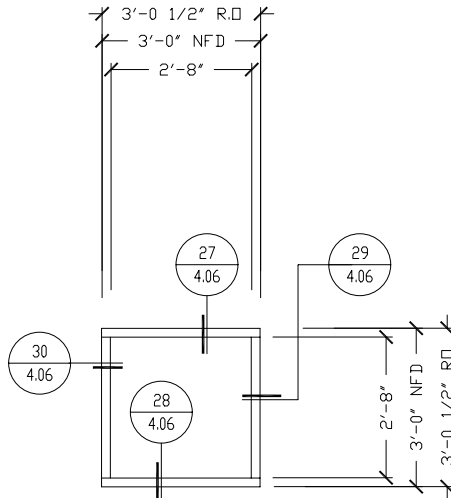

2' 4 1/2" VISTAWALL 3000 CG STOREFRONT

	GLAZING TYPE	1/4" CLR TEMP
	FRAME MATERIAL	ALUMINUM
	FRAME FINISH	MATCH EXISTING
	FRAME COLOR	MATCH EXISTING

TYPE (01) REQ'D

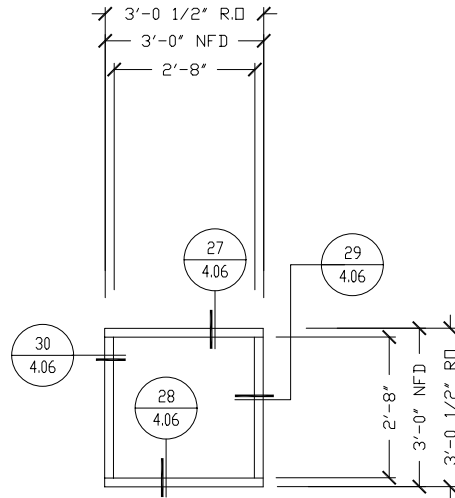

2' 4 1/2" VISTAWALL 3000 CG STOREFRONT

	GLAZING TYPE	1/4" CLR TEMP
	FRAME MATERIAL	ALUMINUM
	FRAME FINISH	MATCH EXISTING
	FRAME COLOR	MATCH EXISTING


TYPE (01) REQ'D

No.	Date	Revisions	Approved

YOUR LOGO HERE



JOB NAME	HTWTP IMPROVEMENTS
GENERAL CONT	KIEWIT INFRASTRUCTURE GROUP
ARCHITECT	PUBLIC UTILITIES COMMISSION
SHEET TITLE	FILTER CONTROL FLOOR PLAN

JOB NUMBER	1107
DRAWN BY	HIRSCH DESIGN
DATE	08/12/11
SCALE	NTS
REVISION No.	
SHEET	3.04

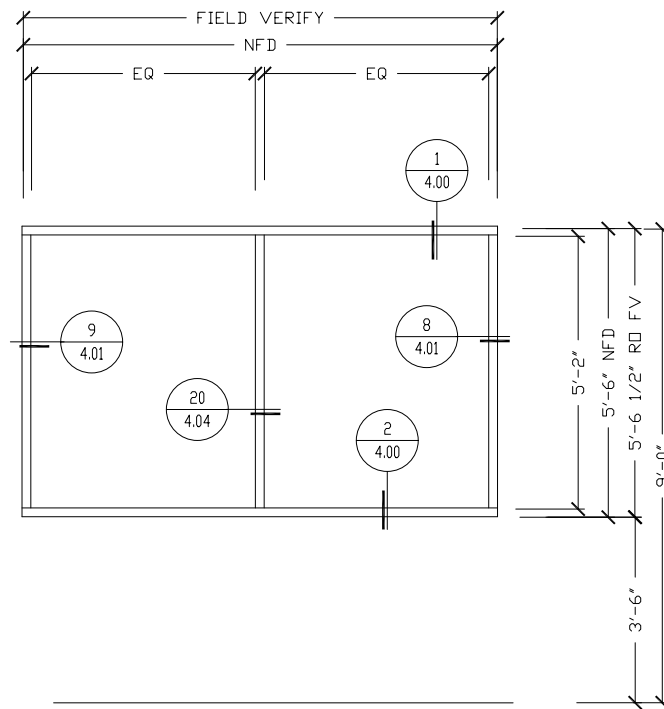

TYPE (01) REQ'D

TYPE (01) REQ'D

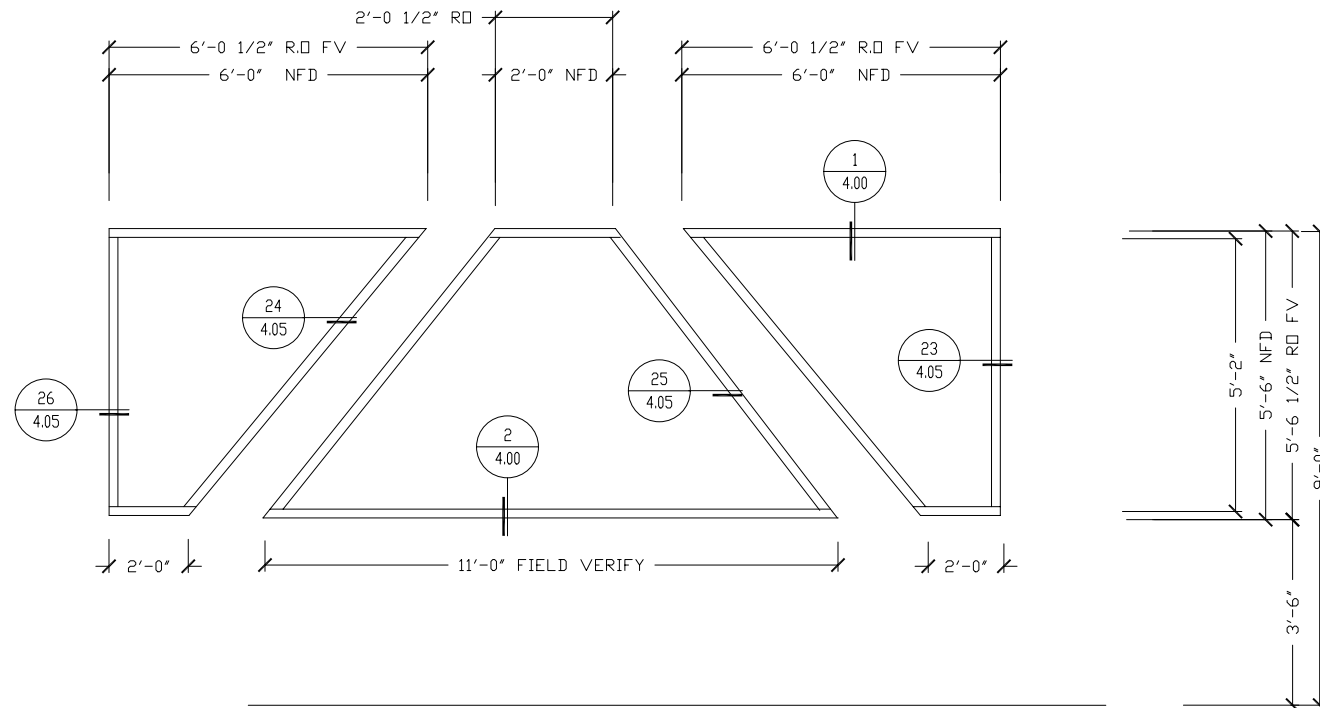
 


TYPE (01) REQ'D

TYPE (01) REQ'D

YOUR LOGO HERE

JOB NUMBER	1107
DRAWN BY	HIRSCH DESIGN
DATE	08/12/11
SCALE	NTS
REVISION No.	
SHEET	3.05




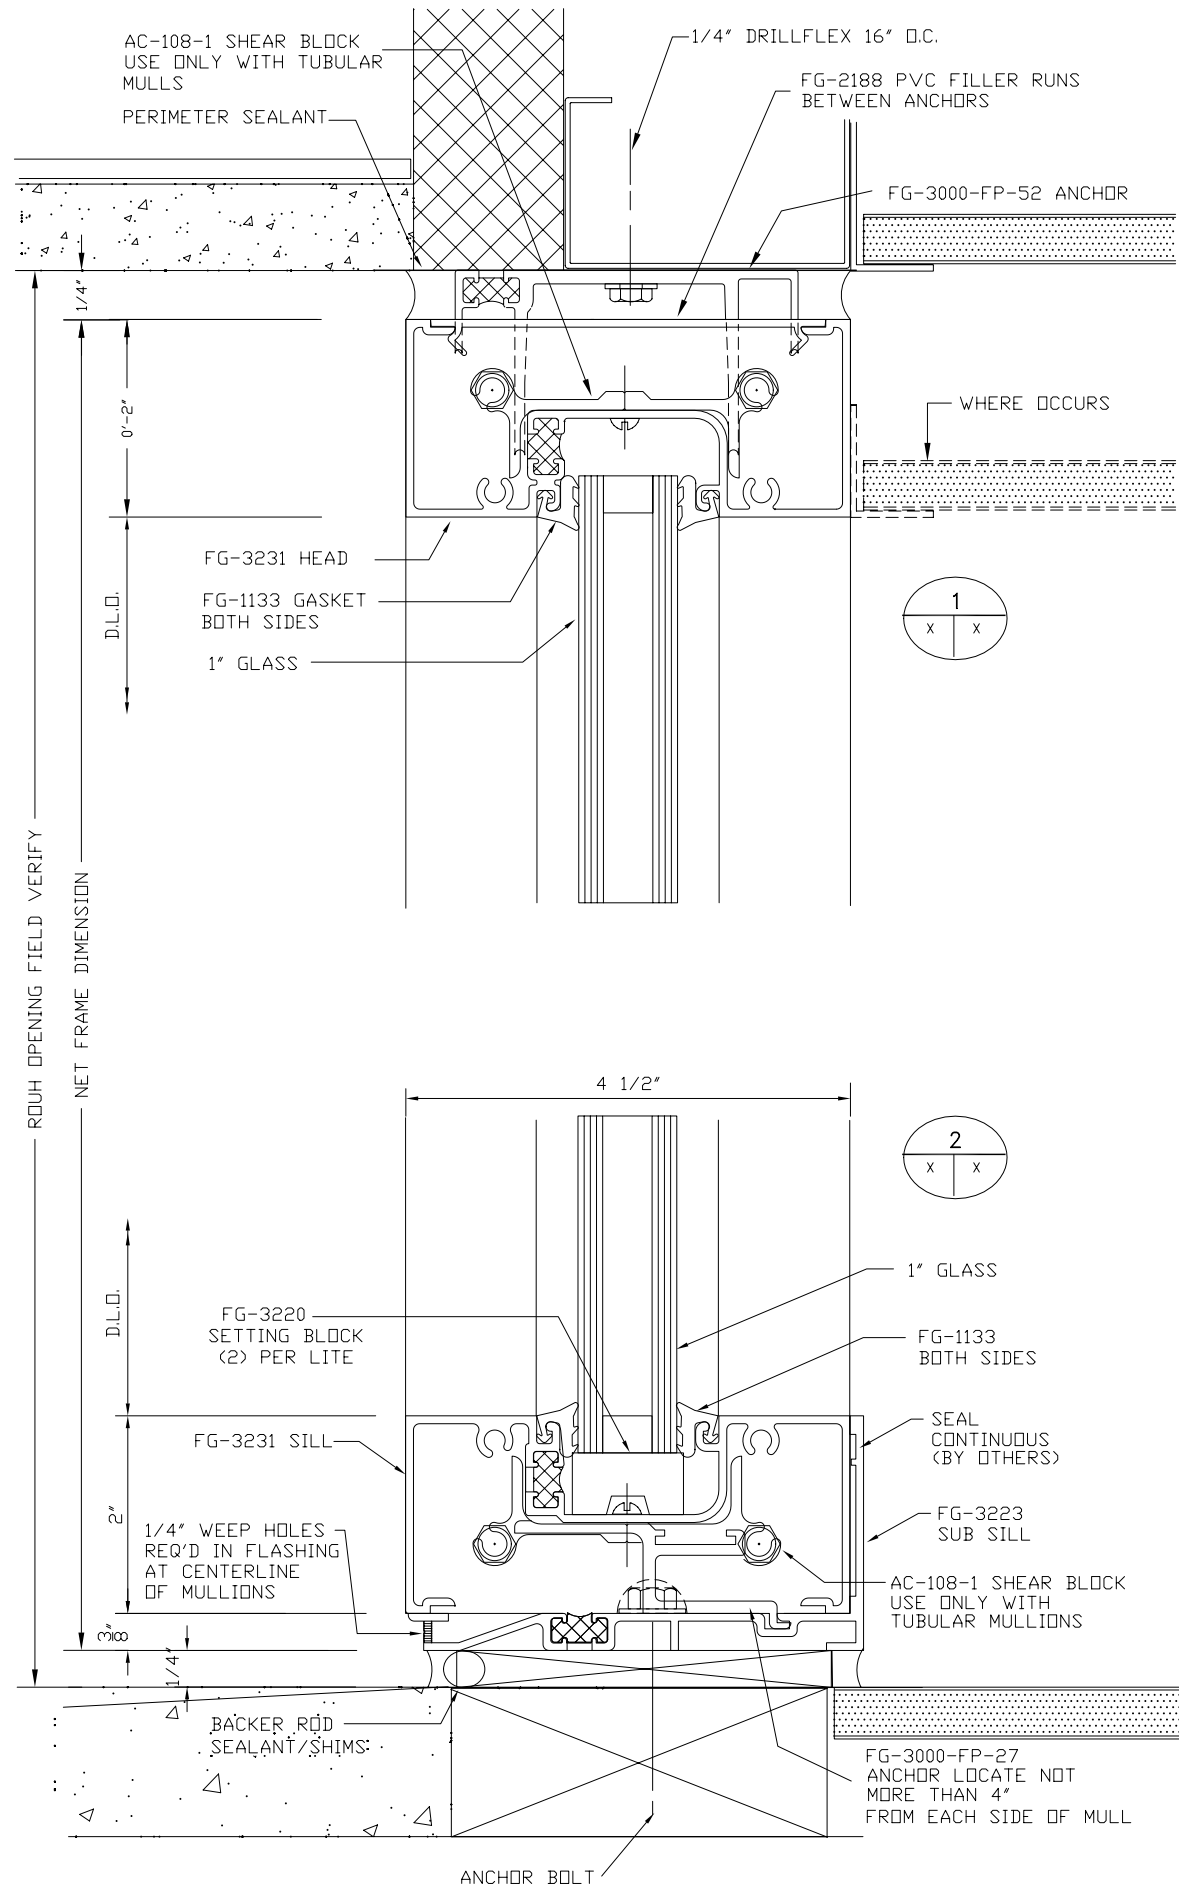
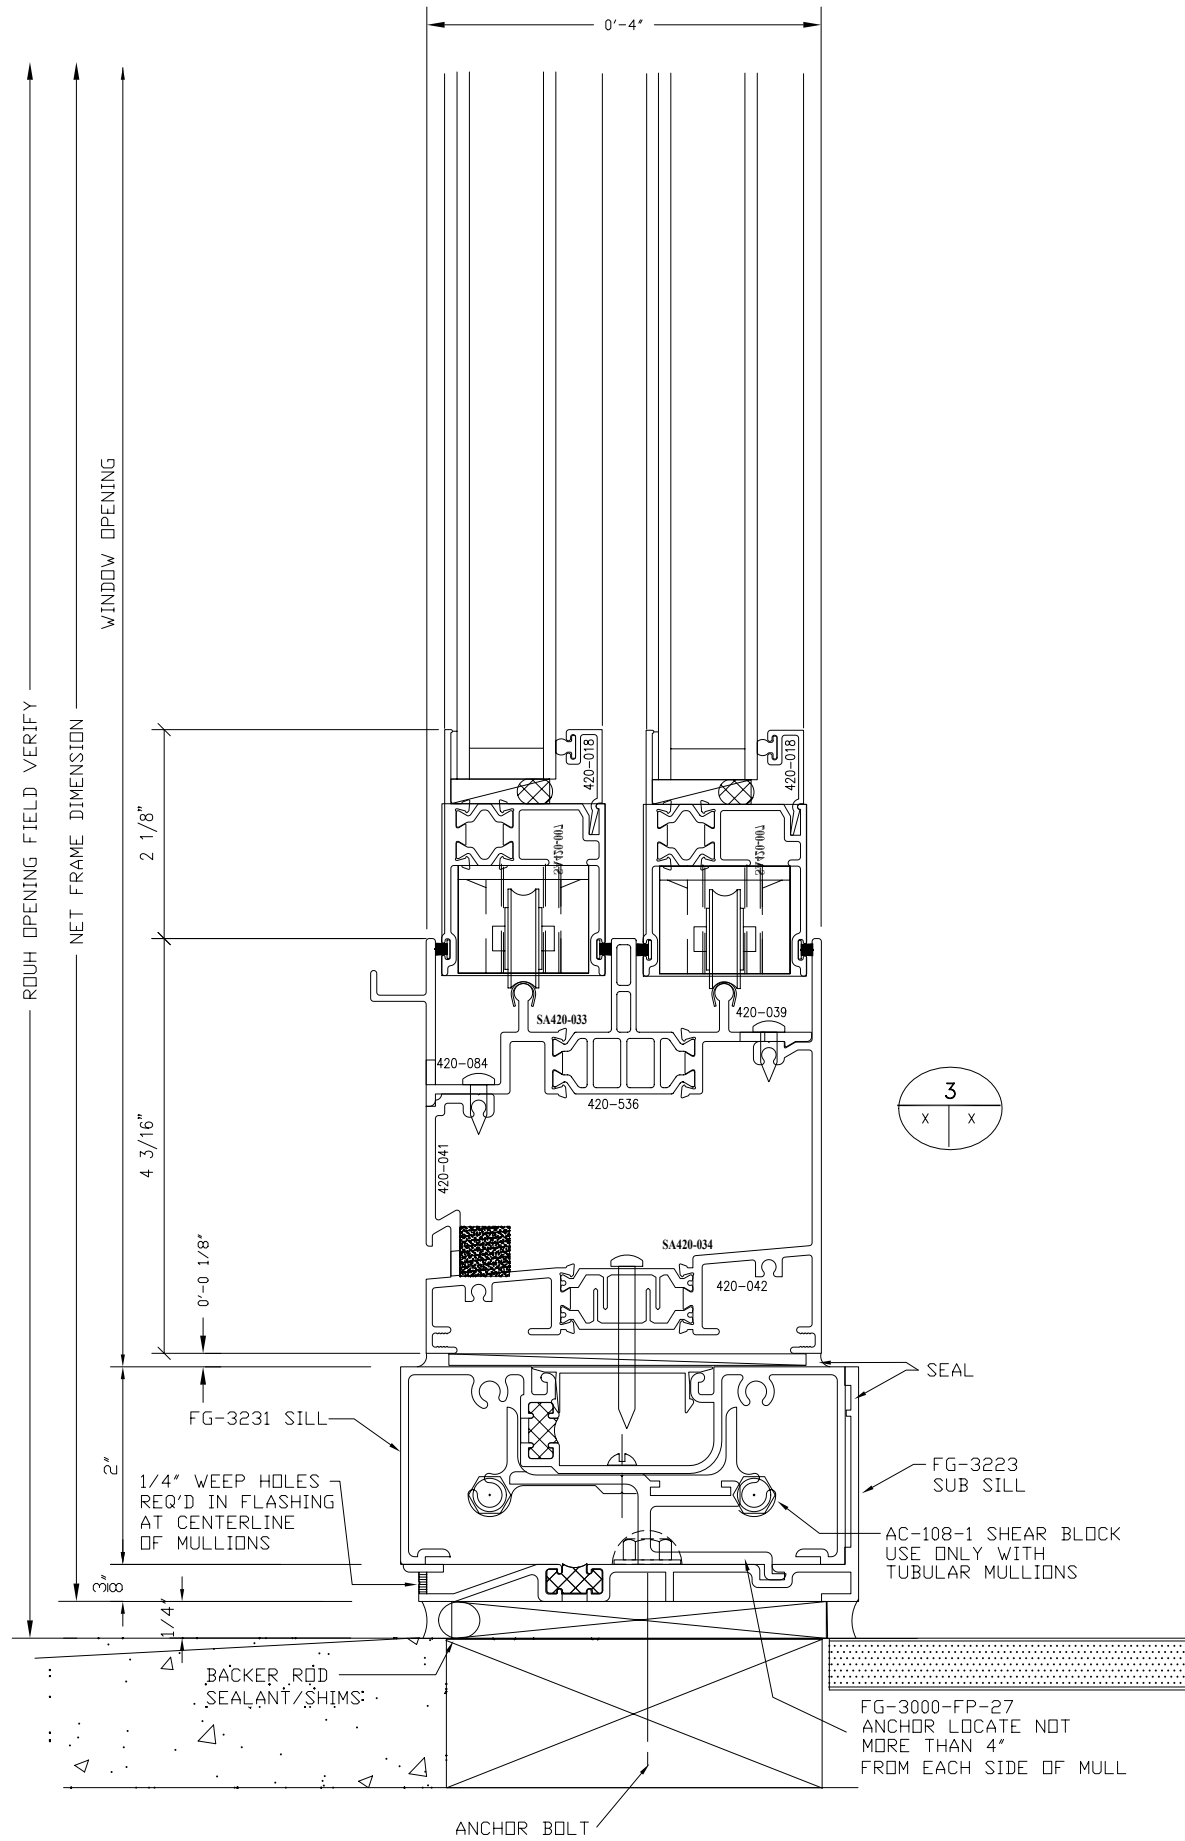


No.	Date	Revisions	Appr.

YOUR LOGO HERE

JOB NAME	HTWTP IMPROVEMENTS
GENERAL CONT	KIEWIT INFRASTRUCTURE GROUP
ARCHITECT	PUBLIC UTILITIES COMMISSION
SHEET TITLE	FILTER CONTROL FLOOR PLAN

JOB NUMBER	1107
DRAWN BY	HIRSCH DESIGN
DATE	08/12/11
SCALE	FULL
REVISION No.	
SHEET	4.00

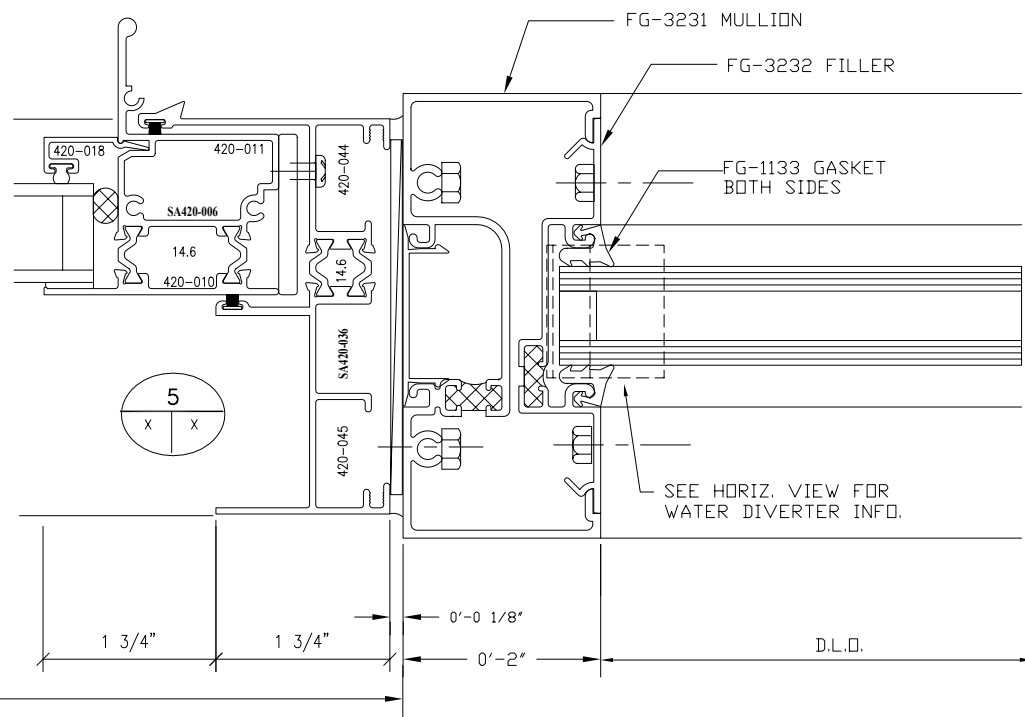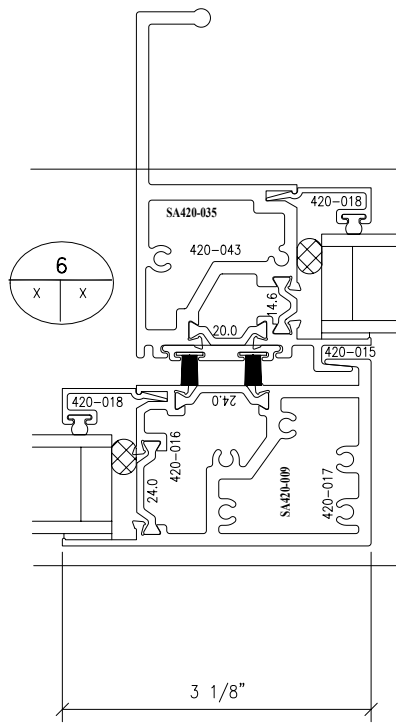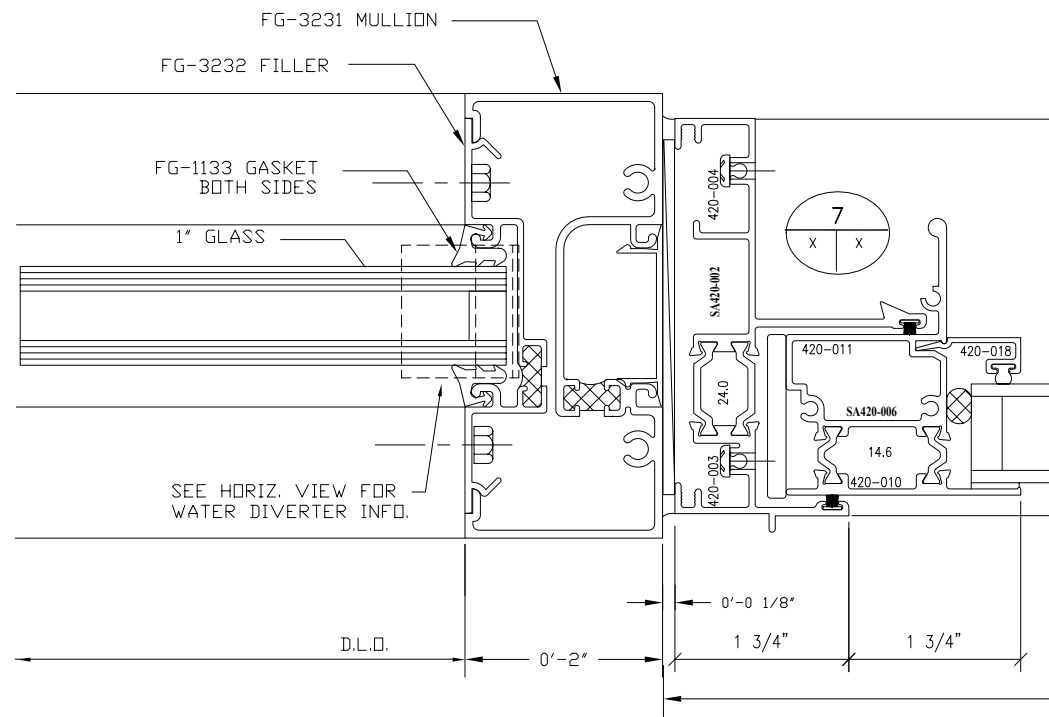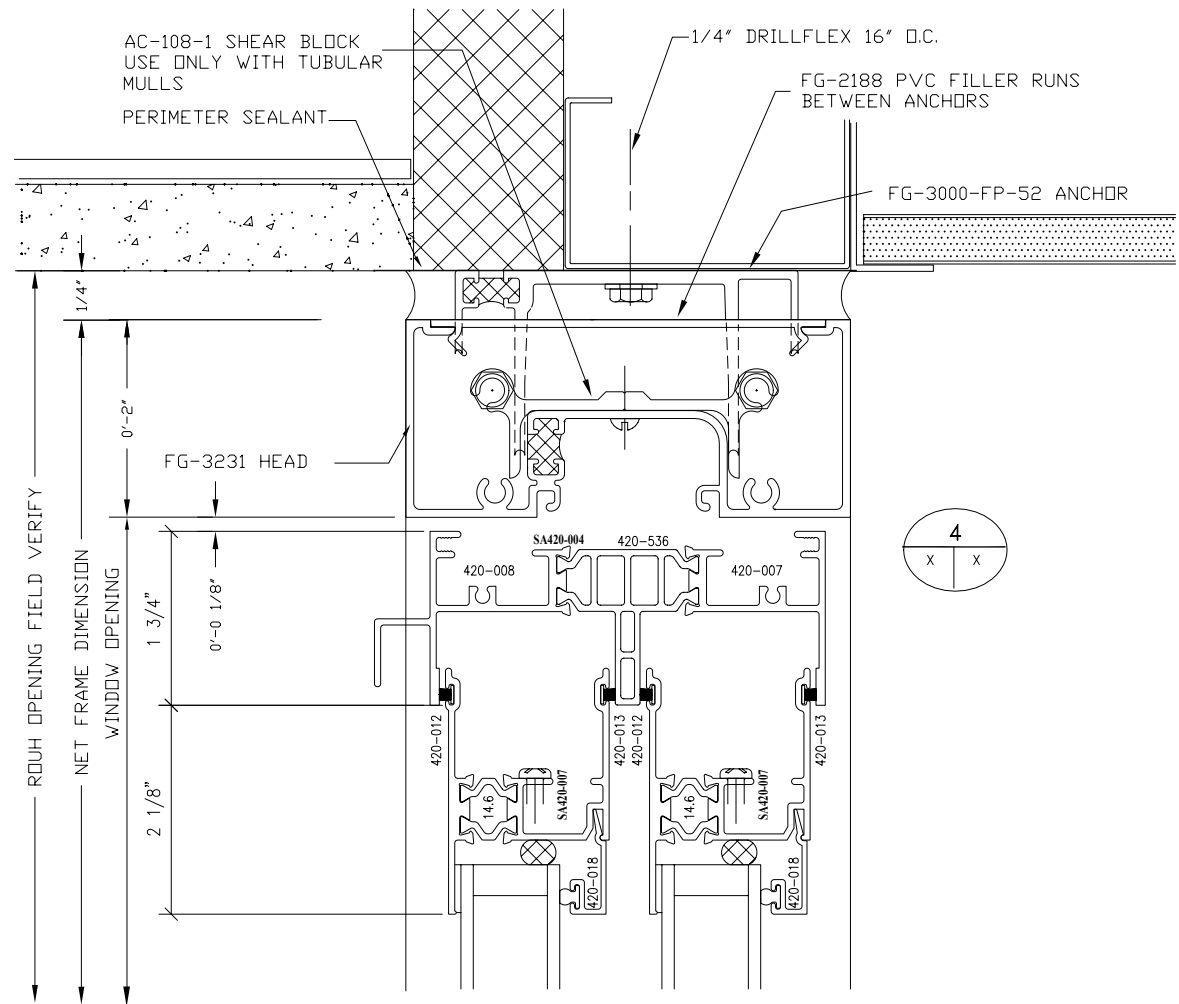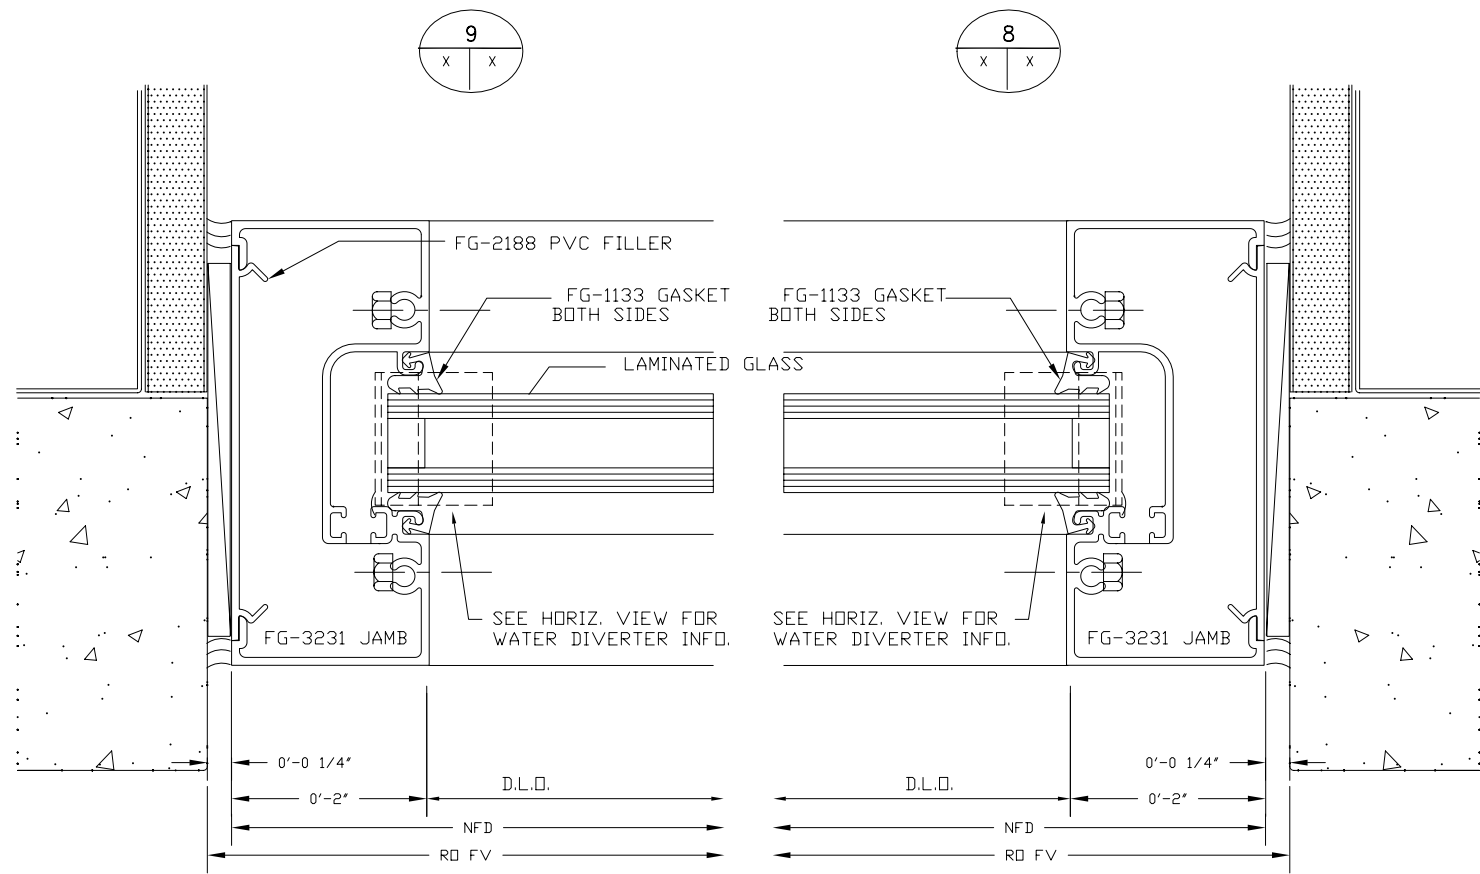


YOUR LOGO HERE




No.	Date	Revisions	Appr.

JOB NAME	HTWTP IMPROVEMENTS
GENERAL CONT	KIEIWI INFRASTRUCTURE GROUP
ARCHITECT	PUBLIC UTILITIES COMMISSION
SHEET TITLE	FILTER CONTROL FLOOR PLAN

JOB NUMBER	1107
DRAWN BY	HIRSCH DESIGN
DATE	08/12/11
SCALE	FULL
REVISION No.	
SHEET	4.01

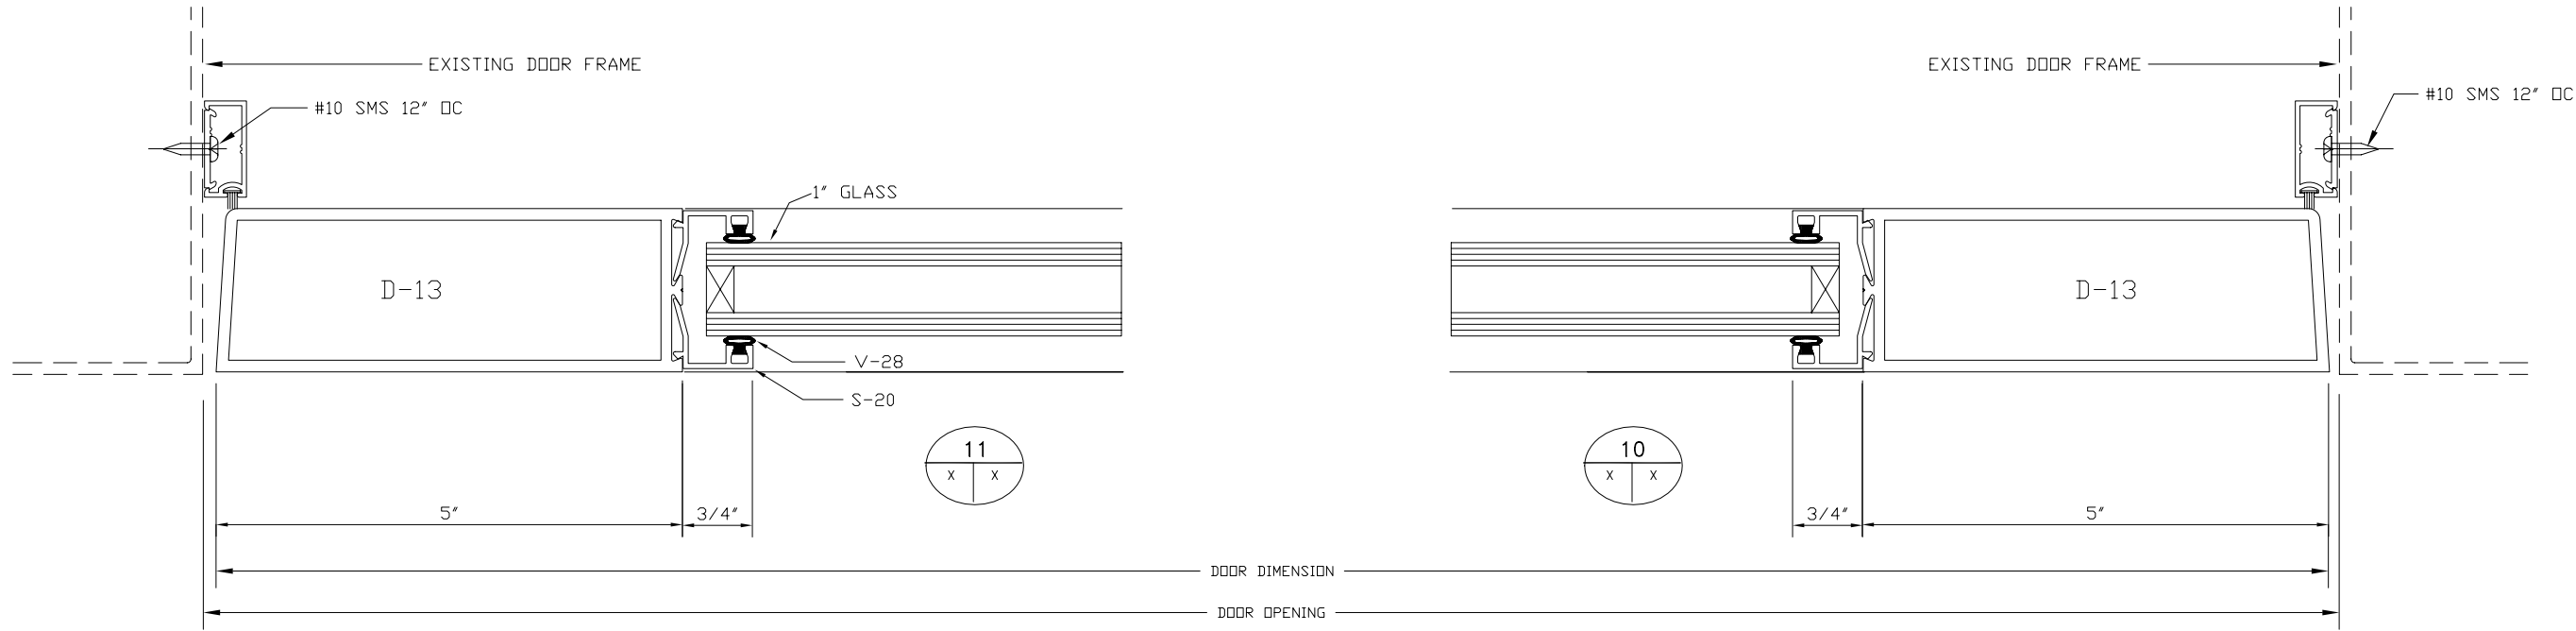

USE THIE DETAIL
@ 1/4" GLASS DOORS
WHERE OCCURS

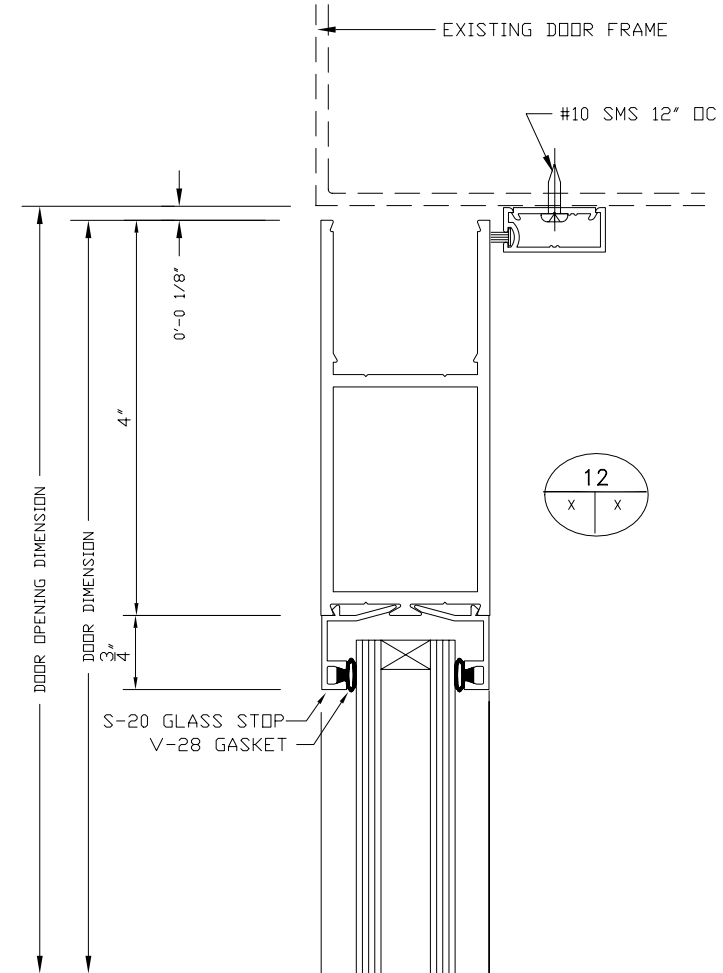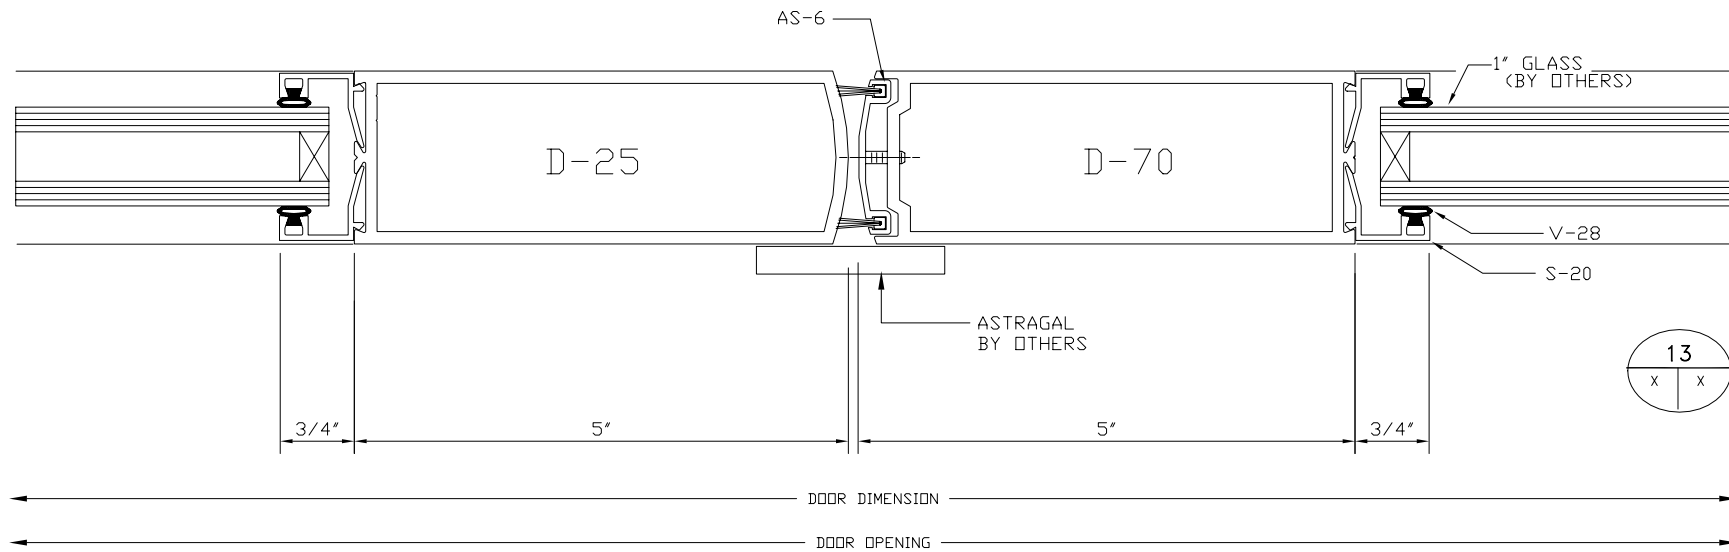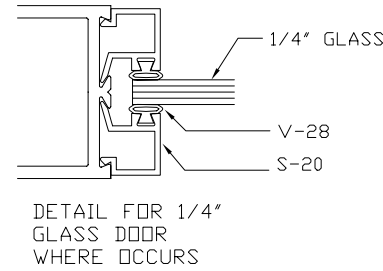


No.	Date	Revisions	Appr.

YOUR LOGO HERE

JOB NAME	HTWTP IMPROVEMENTS
GENERAL CONT	KIEWIT INFRASTRUCTURE GROUP
ARCHITECT	PUBLIC UTILITIES COMMISSION
SHEET TITLE	FILTER CONTROL FLOOR PLAN

JOB NUMBER	1107
DRAWN BY	HIRSCH DESIGN
DATE	08/12/11
SCALE	FULL
REVISION No.	
SHEET	4.02





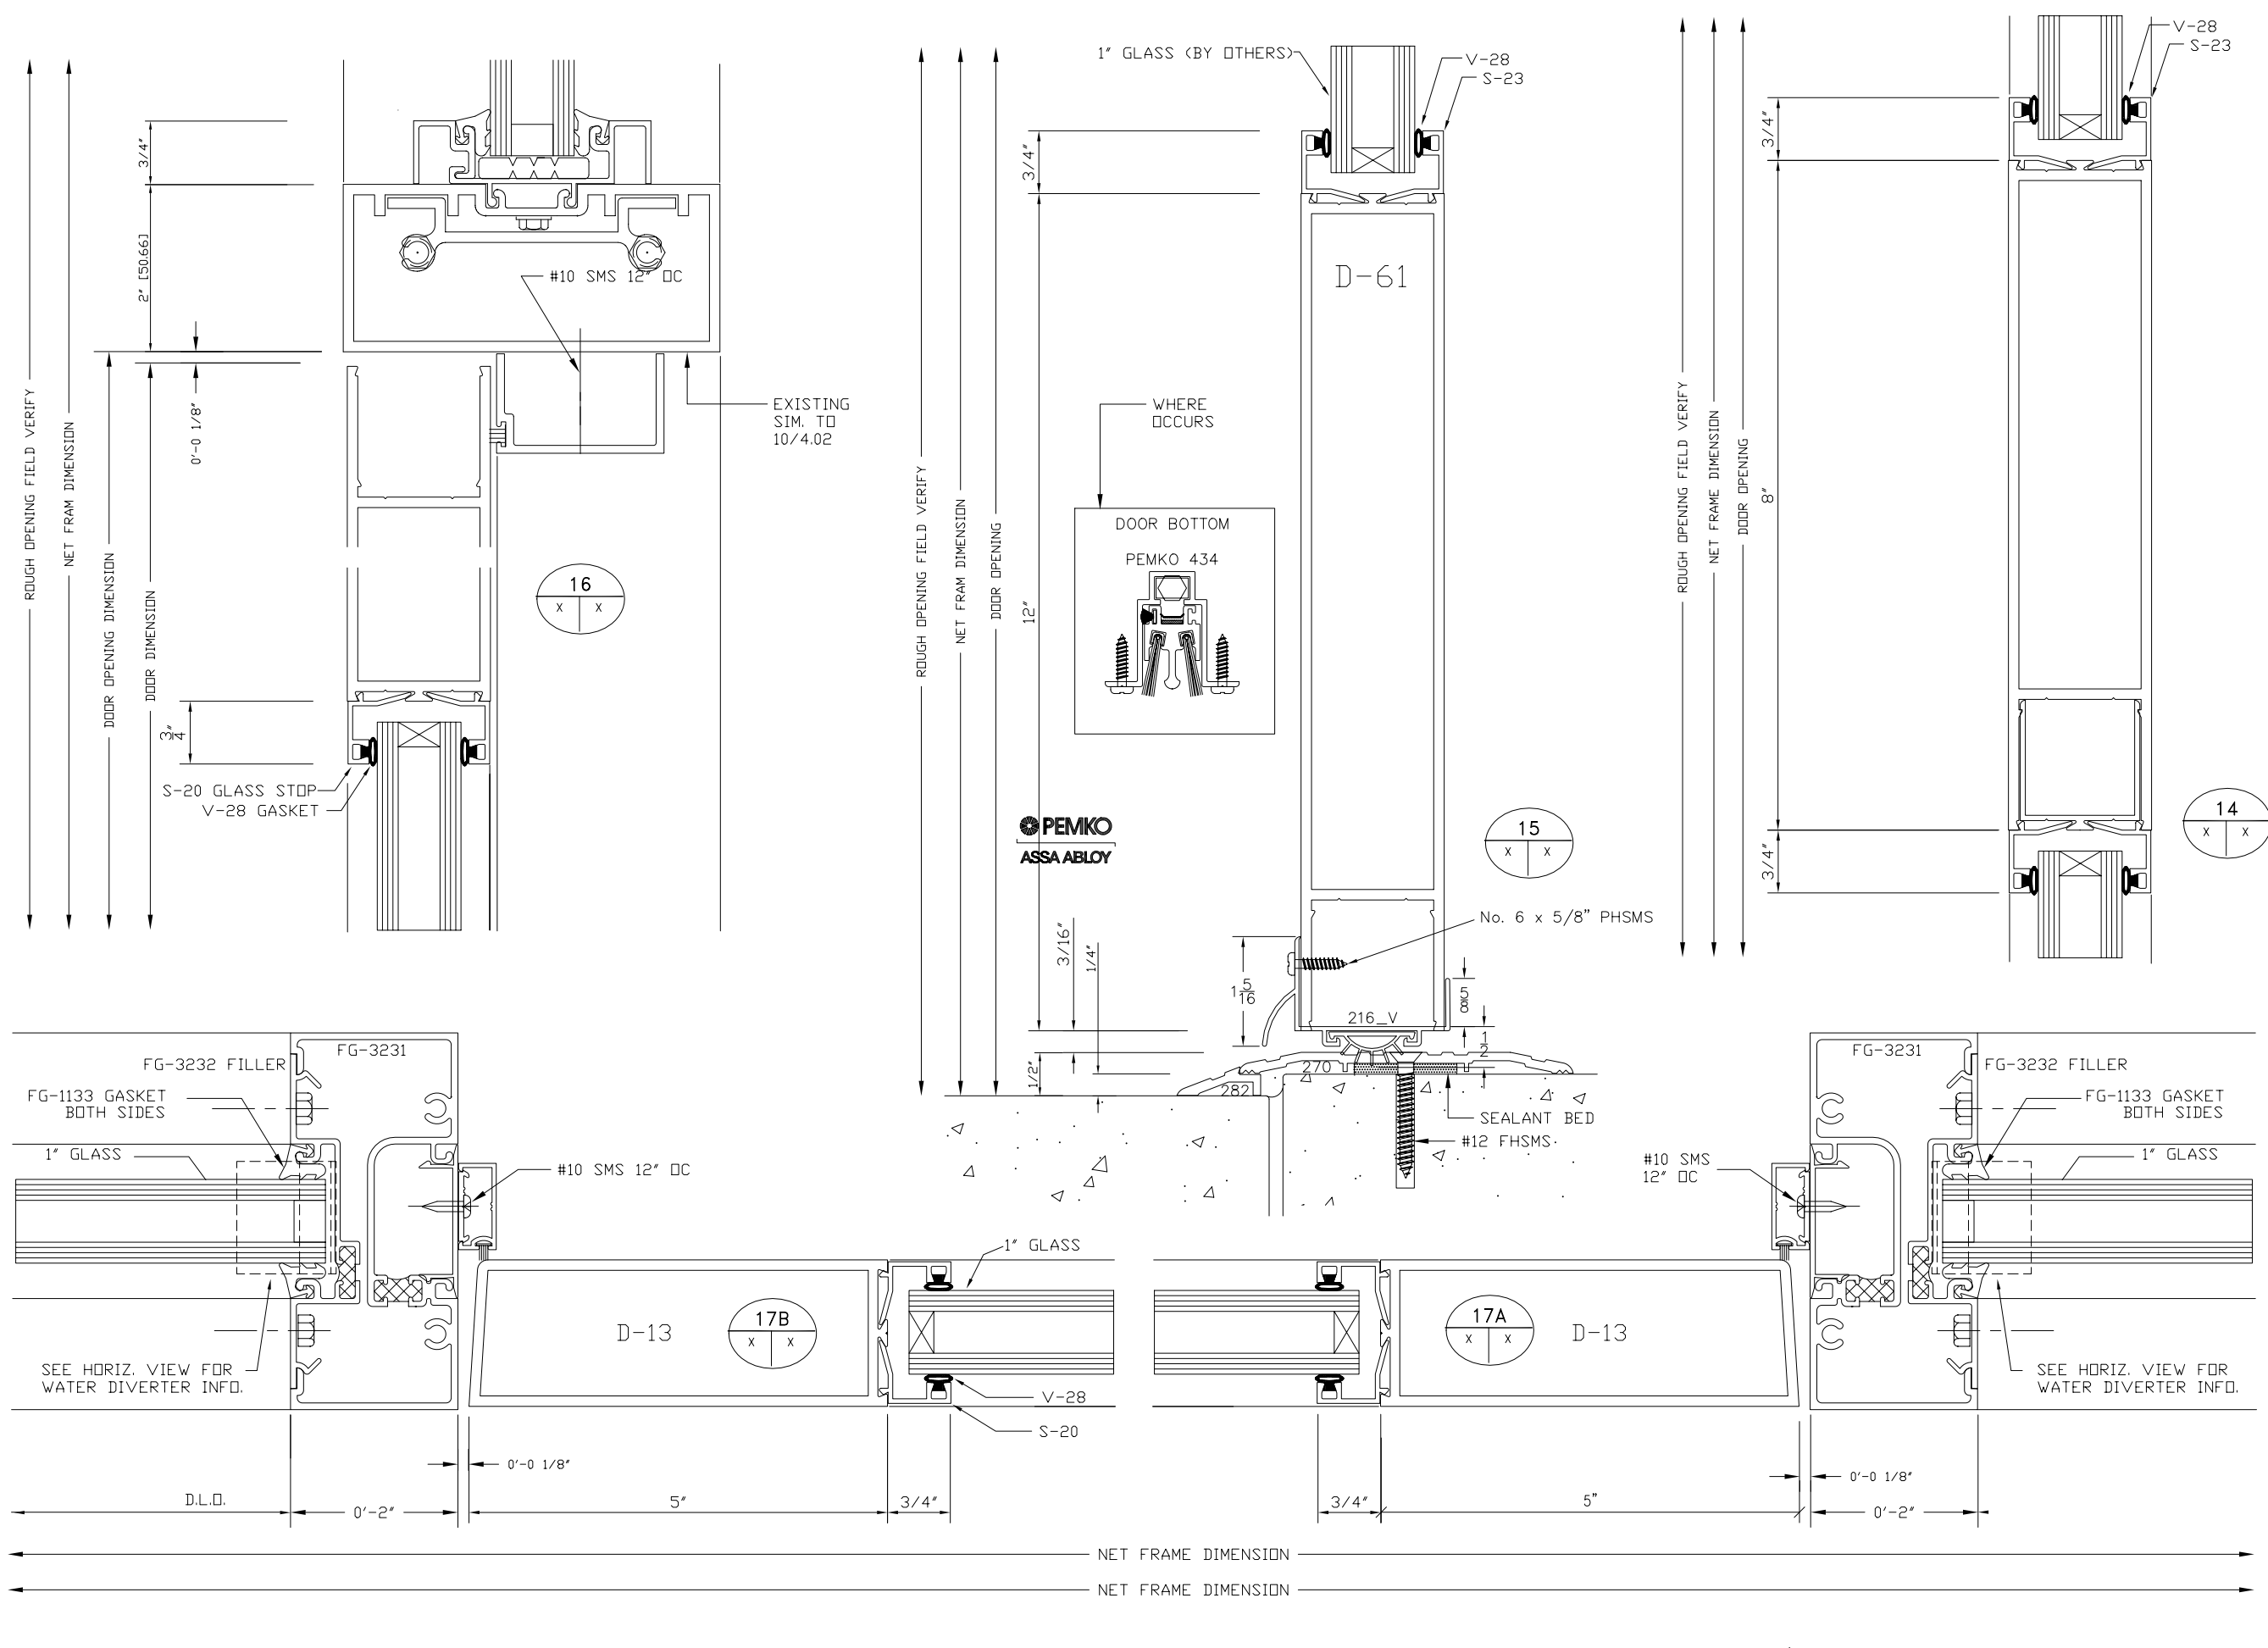


No.	Date	Revisions	Appr.

YOUR LOGO HERE

JOB NAME	HTWP IMPROVEMENTS
GENERAL CONT	KIEWIT INFRASTRUCTURE GROUP
ARCHITECT	PUBLIC UTILITIES COMMISSION
SHEET TITLE	FILTER CONTROL FLOOR PLAN

JOB NUMBER	1107
DRAWN BY	HIRSCH DESIGN
DATE	08/12/11
SCALE	FULL
REVISION No.	
SHEET	4.03

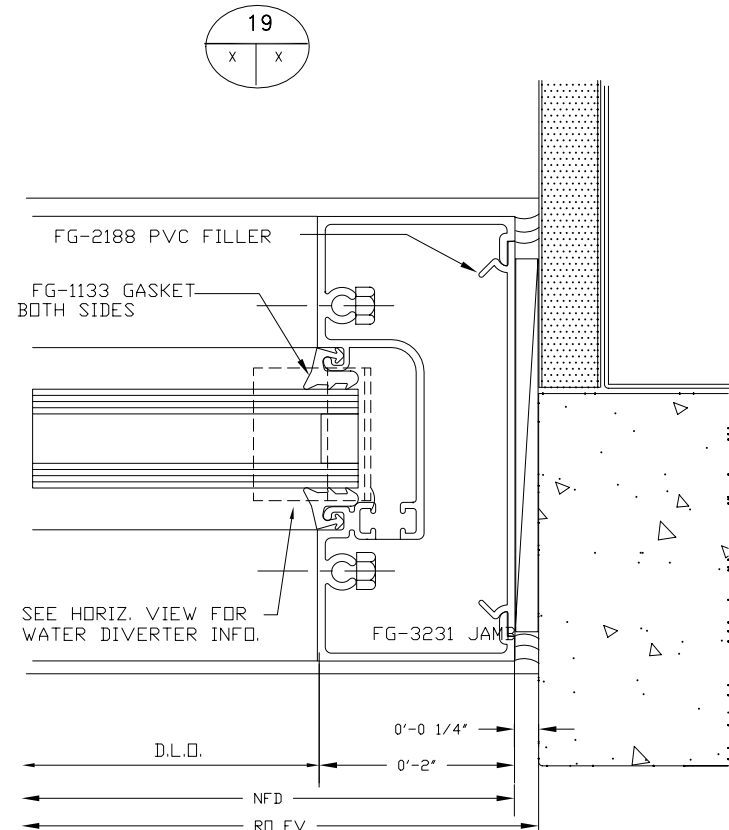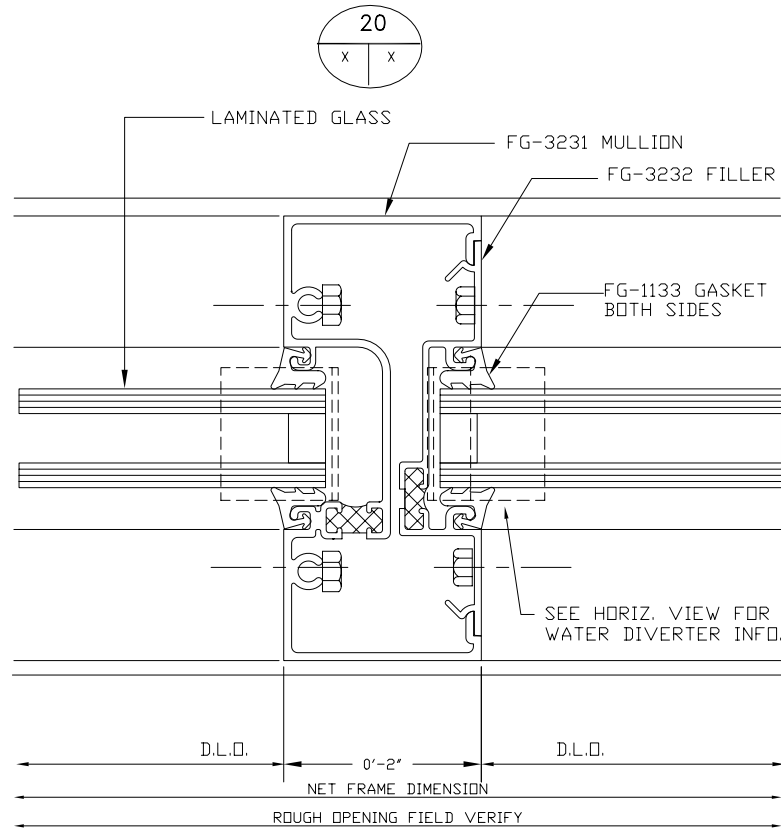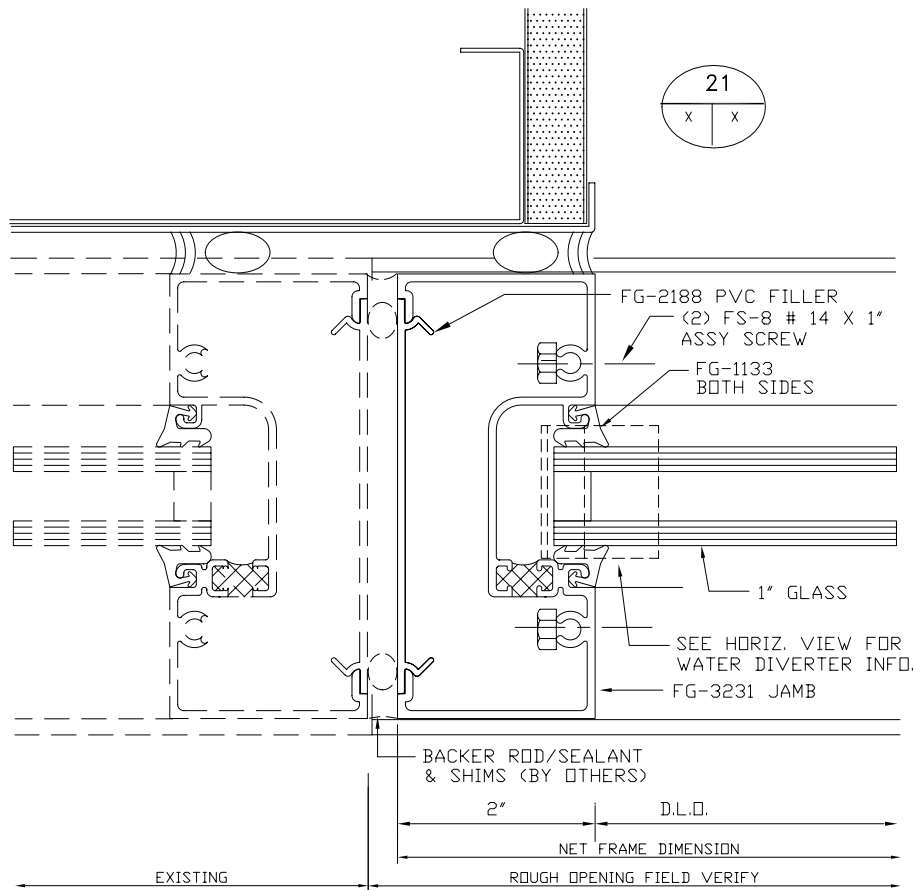
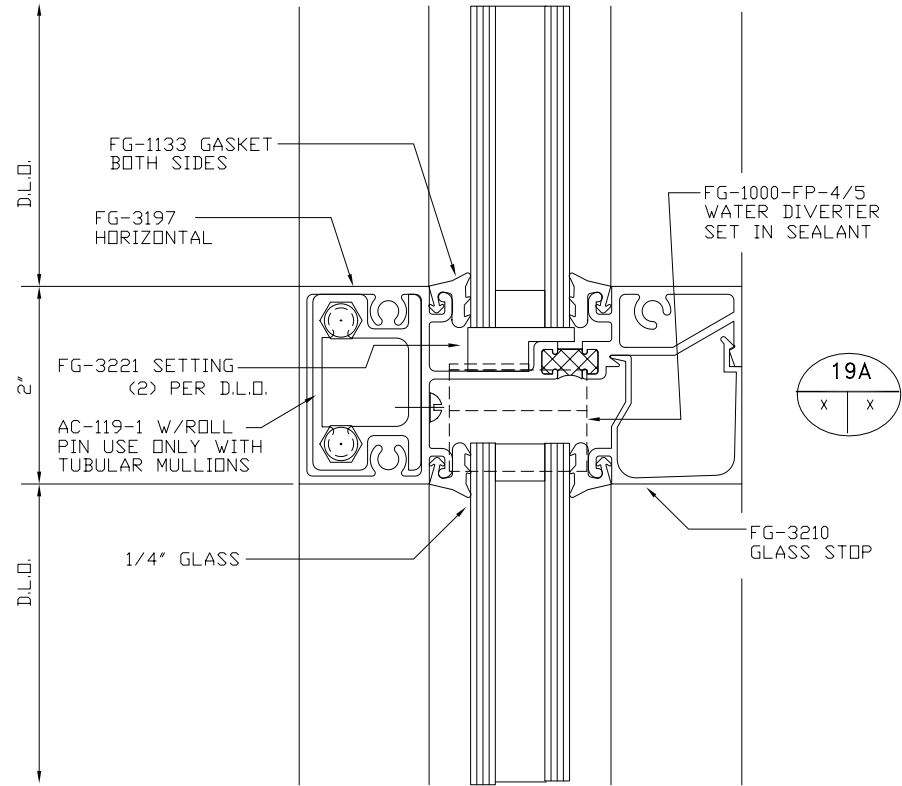
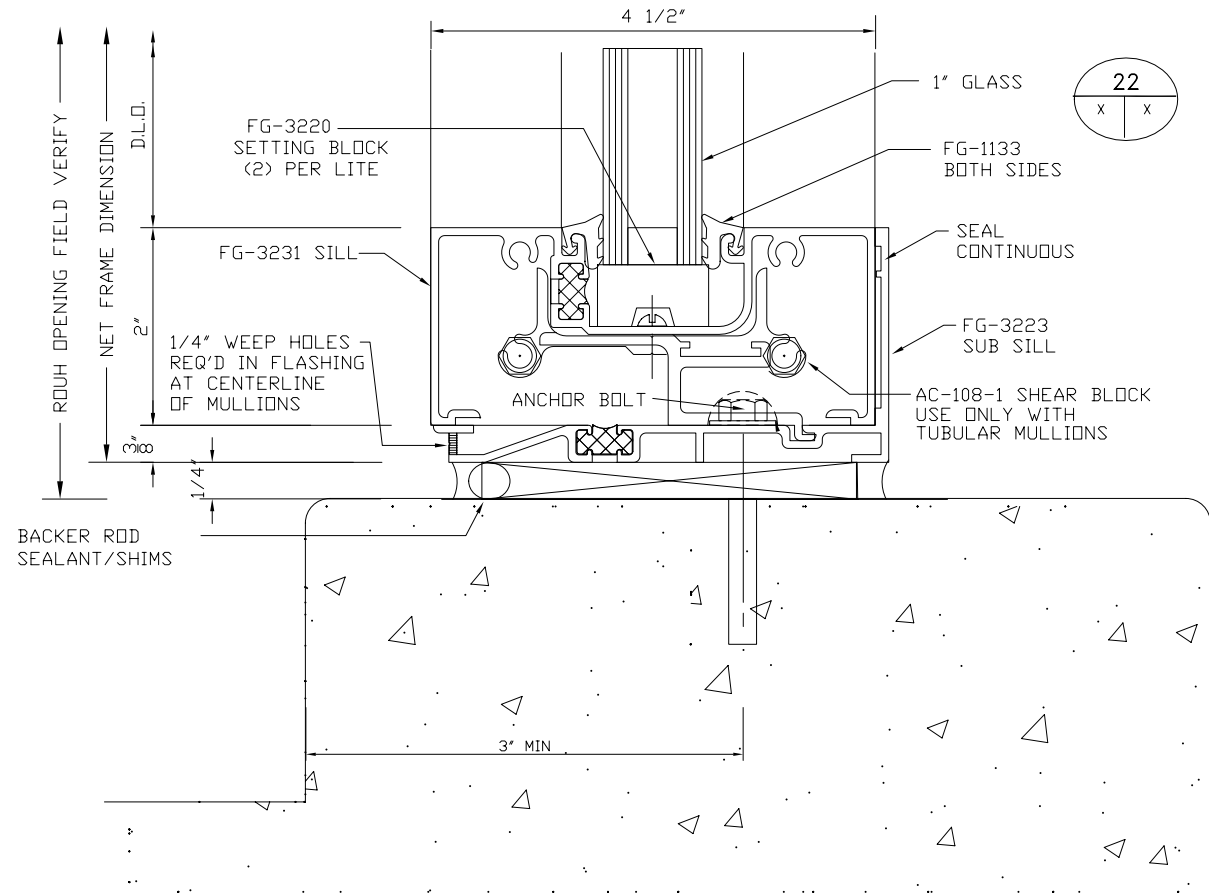


YOUR LOGO HERE

No.	Date	Revisions	Appr.

JOB NAME	HTWP IMPROVEMENTS
GENERAL CONT	KIEWIT INFRASTRUCTURE GROUP
ARCHITECT	PUBLIC UTILITIES COMMISSION
SHEET TITLE	FILTER CONTROL FLOOR PLAN

JOB NUMBER	1107
DRAWN BY	HIRSCH DESIGN
DATE	08/12/11
SCALE	FULL
REVISION No.	
SHEET	4.04

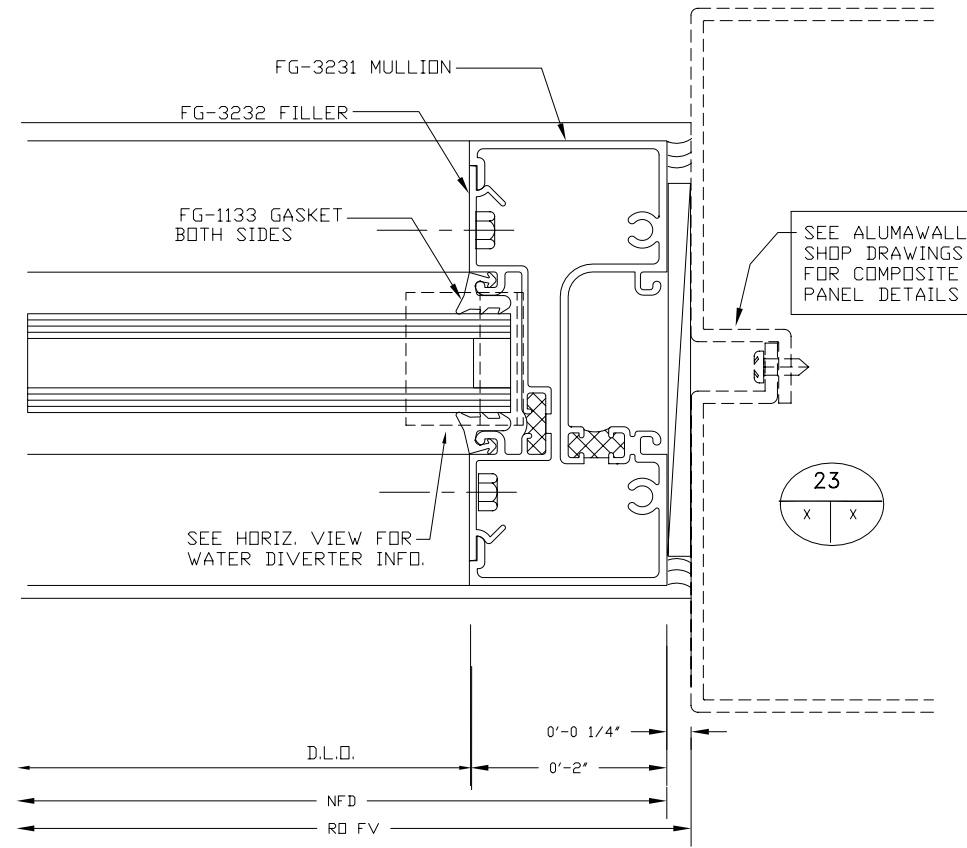
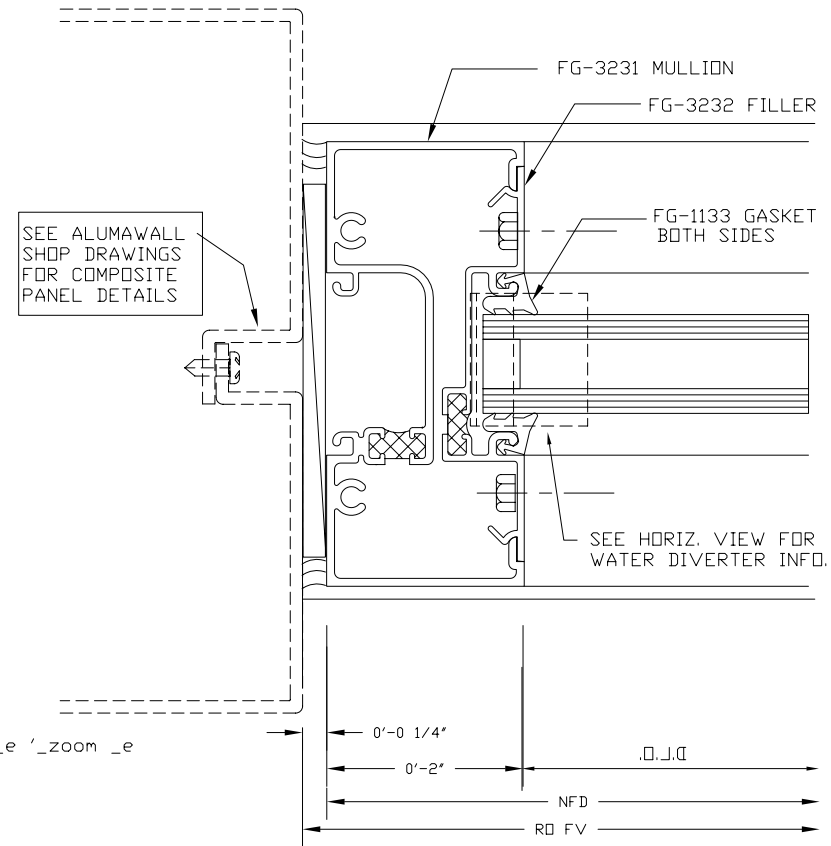
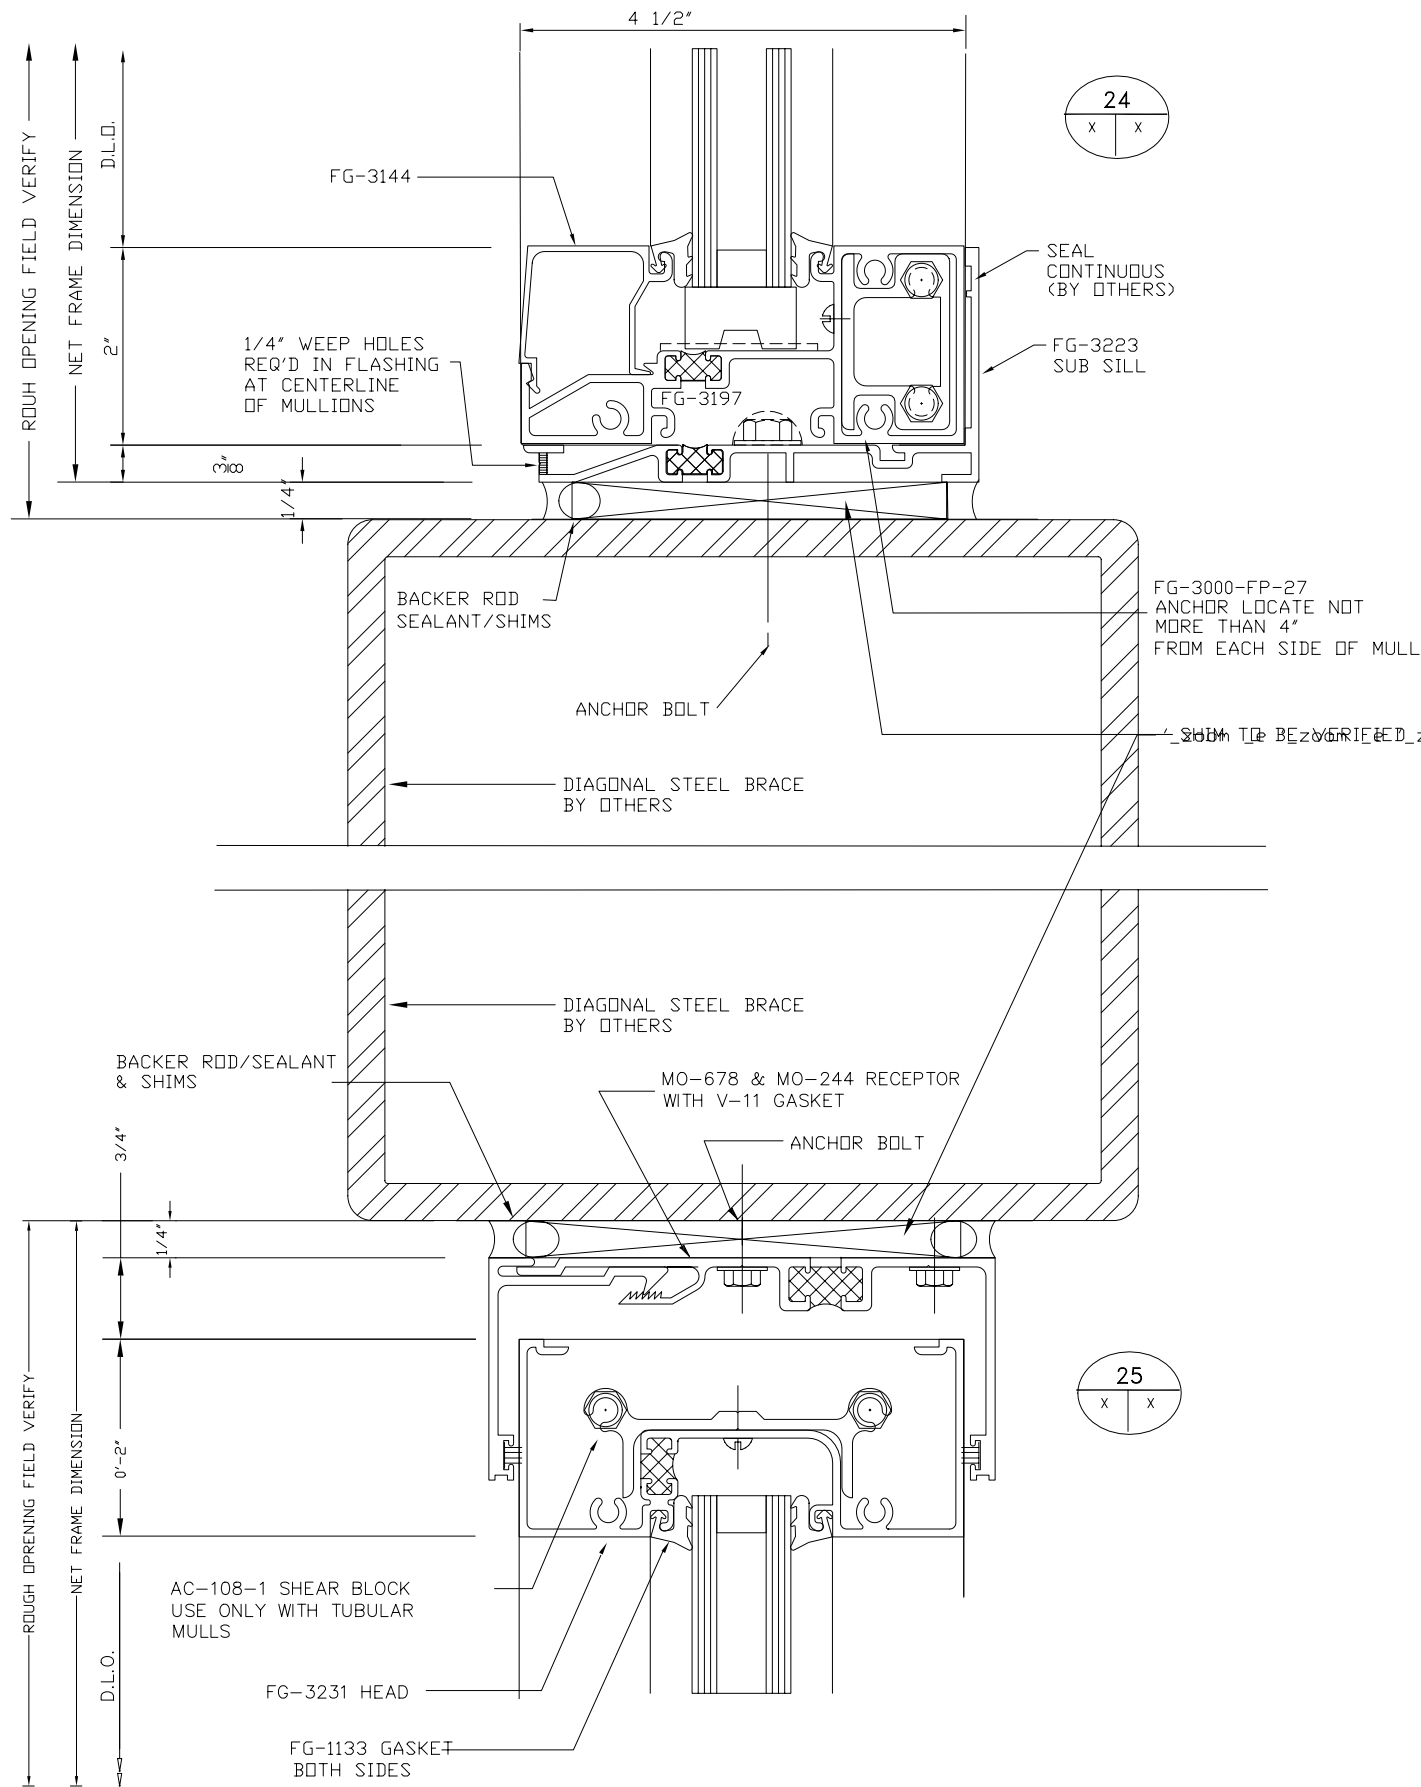


Revisions		Date	No.

YOUR LOGO HERE

JOB NAME	HTWTP IMPROVEMENTS
GENERAL CONT	KIEWIT INFRASTRUCTURE GROUP
ARCHITECT	PUBLIC UTILITIES COMMISSION
SHEET TITLE	FILTER CONTROL FLOOR PLAN

JOB NUMBER	1107
DRAWN BY	HIRSCH DESIGN
DATE	08/12/11
SCALE	FULL
REVISION No.	
SHEET	4.05


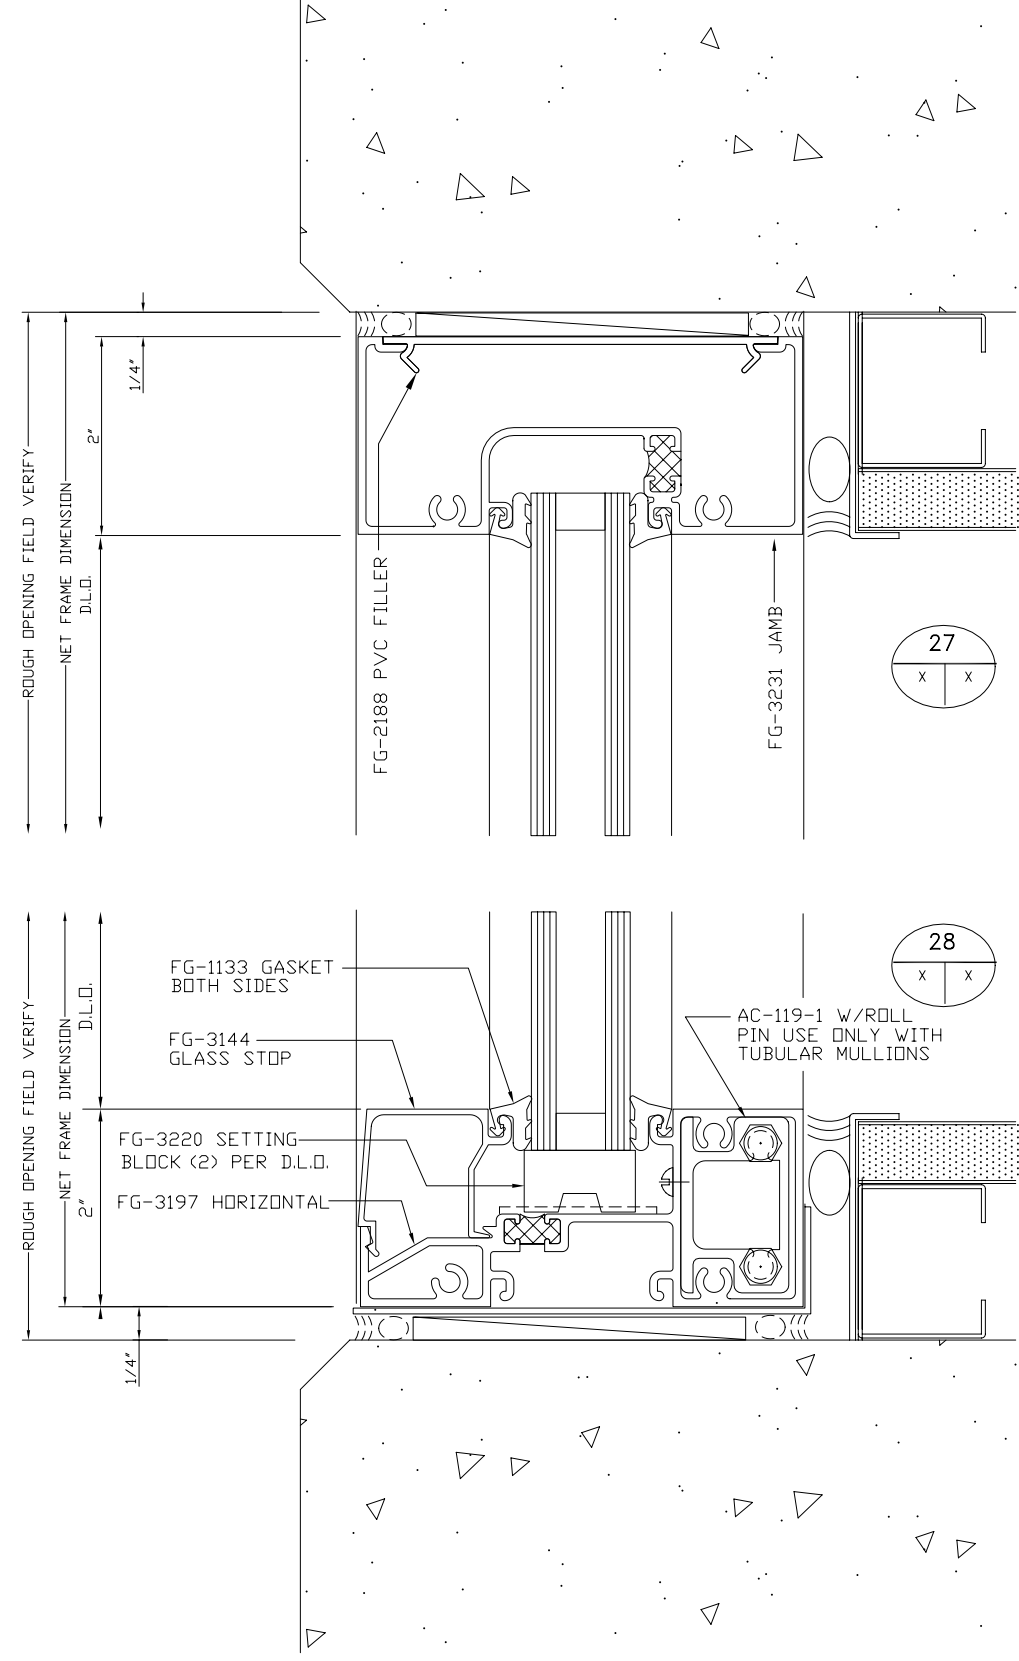
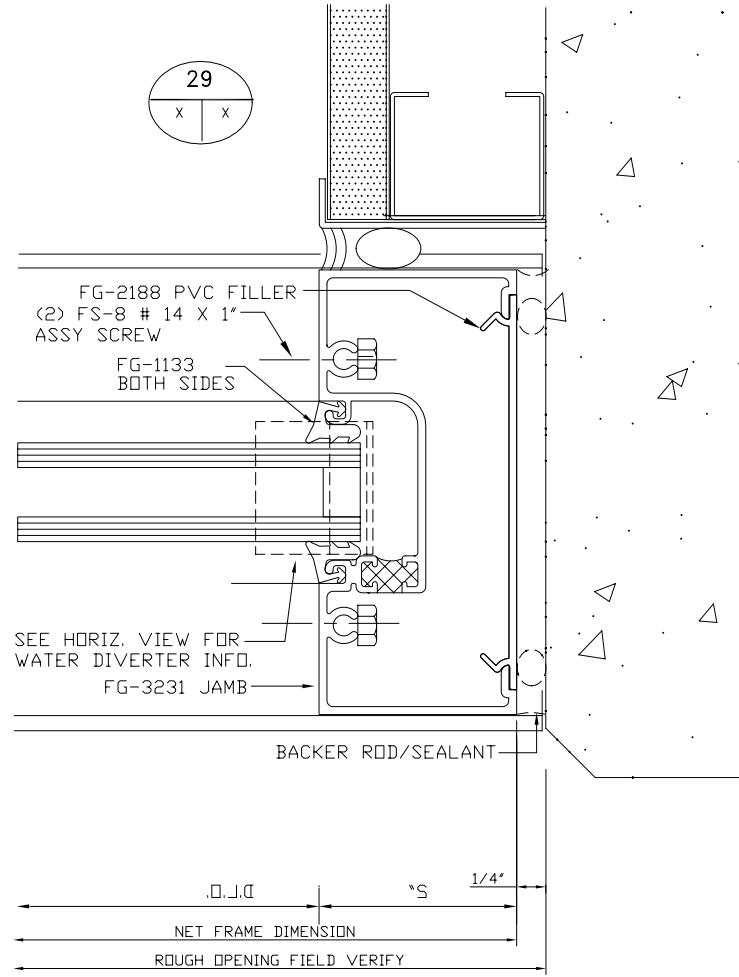
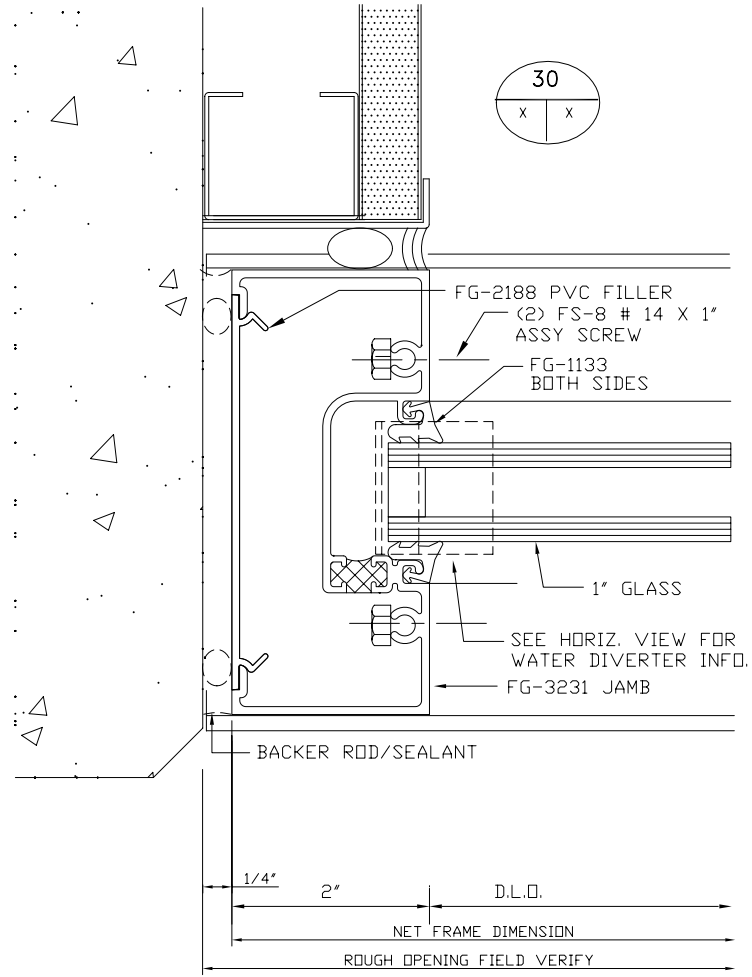


No.	Date	Revisions	Appr.

YOUR LOGO HERE

JOB NAME	HTWTP IMPROVEMENTS
GENERAL CONT	KIEWIT INFRASTRUCTURE GROUP
ARCHITECT	PUBLIC UTILITIES COMMISSION
SHEET TITLE	FILTER CONTROL FLOOR PLAN

JOB NUMBER	1107
DRAWN BY	HIRSCH DESIGN
DATE	08/12/11
SCALE	FULL
REVISION No.	
SHEET	4.06

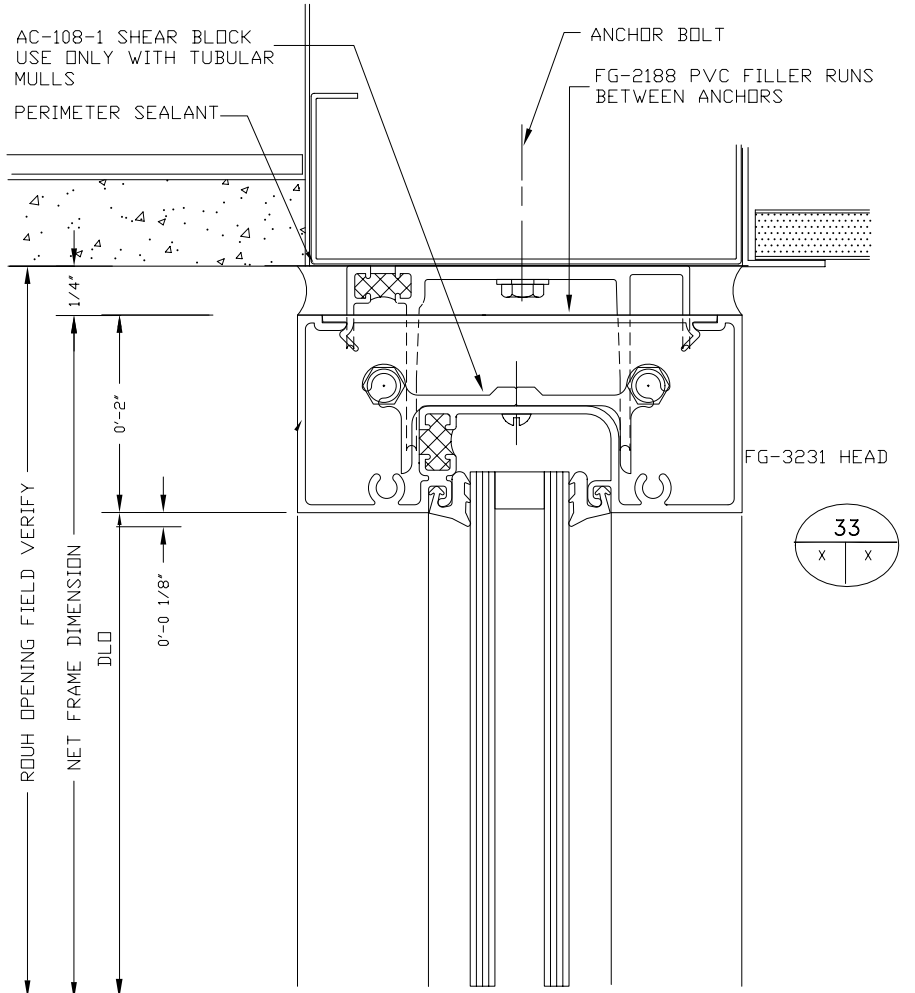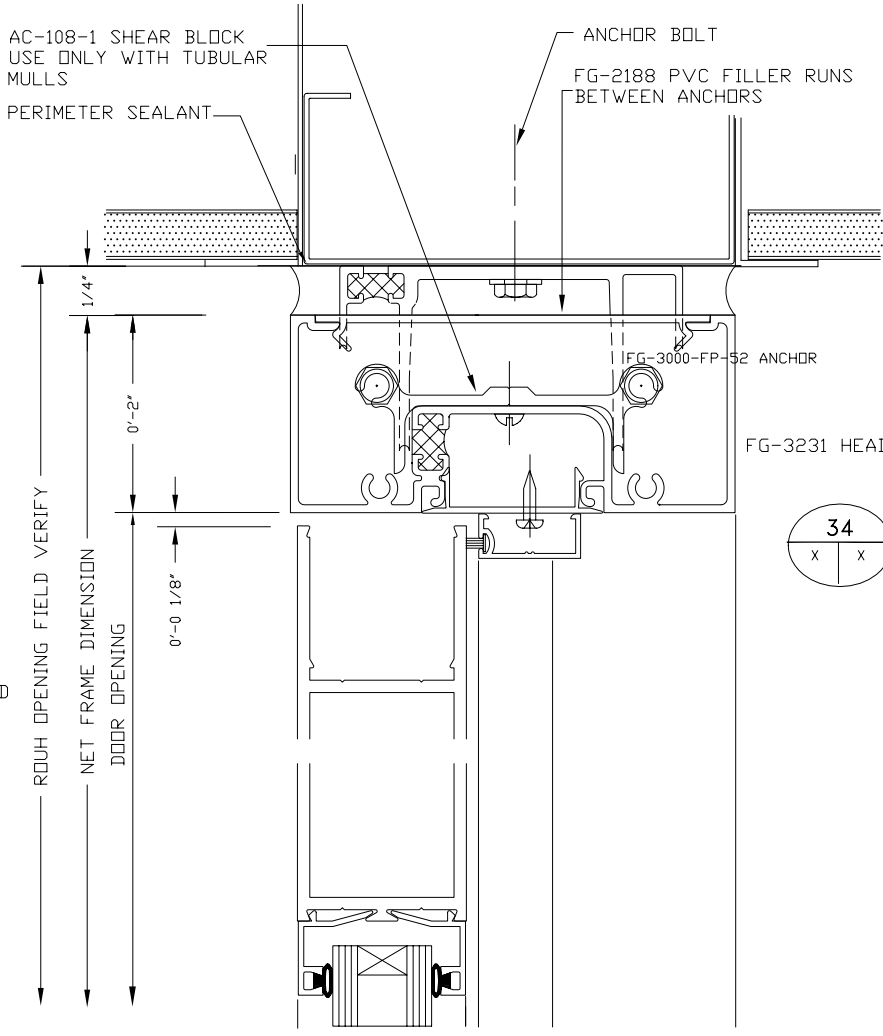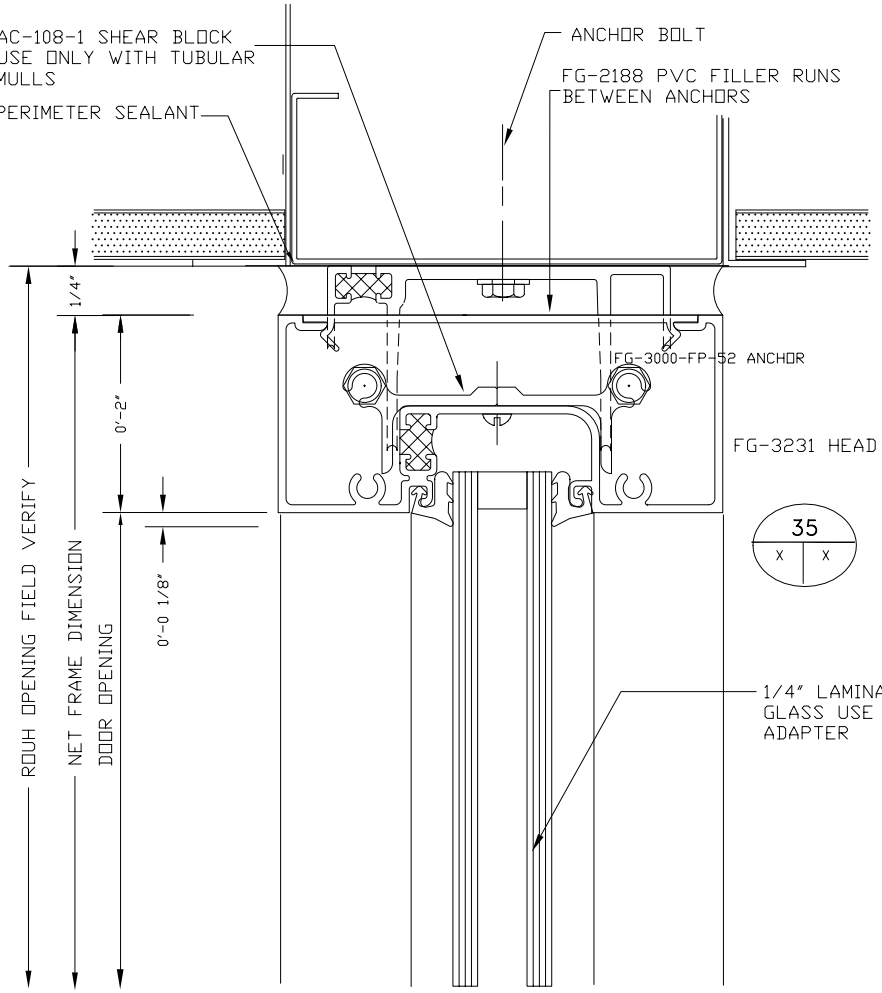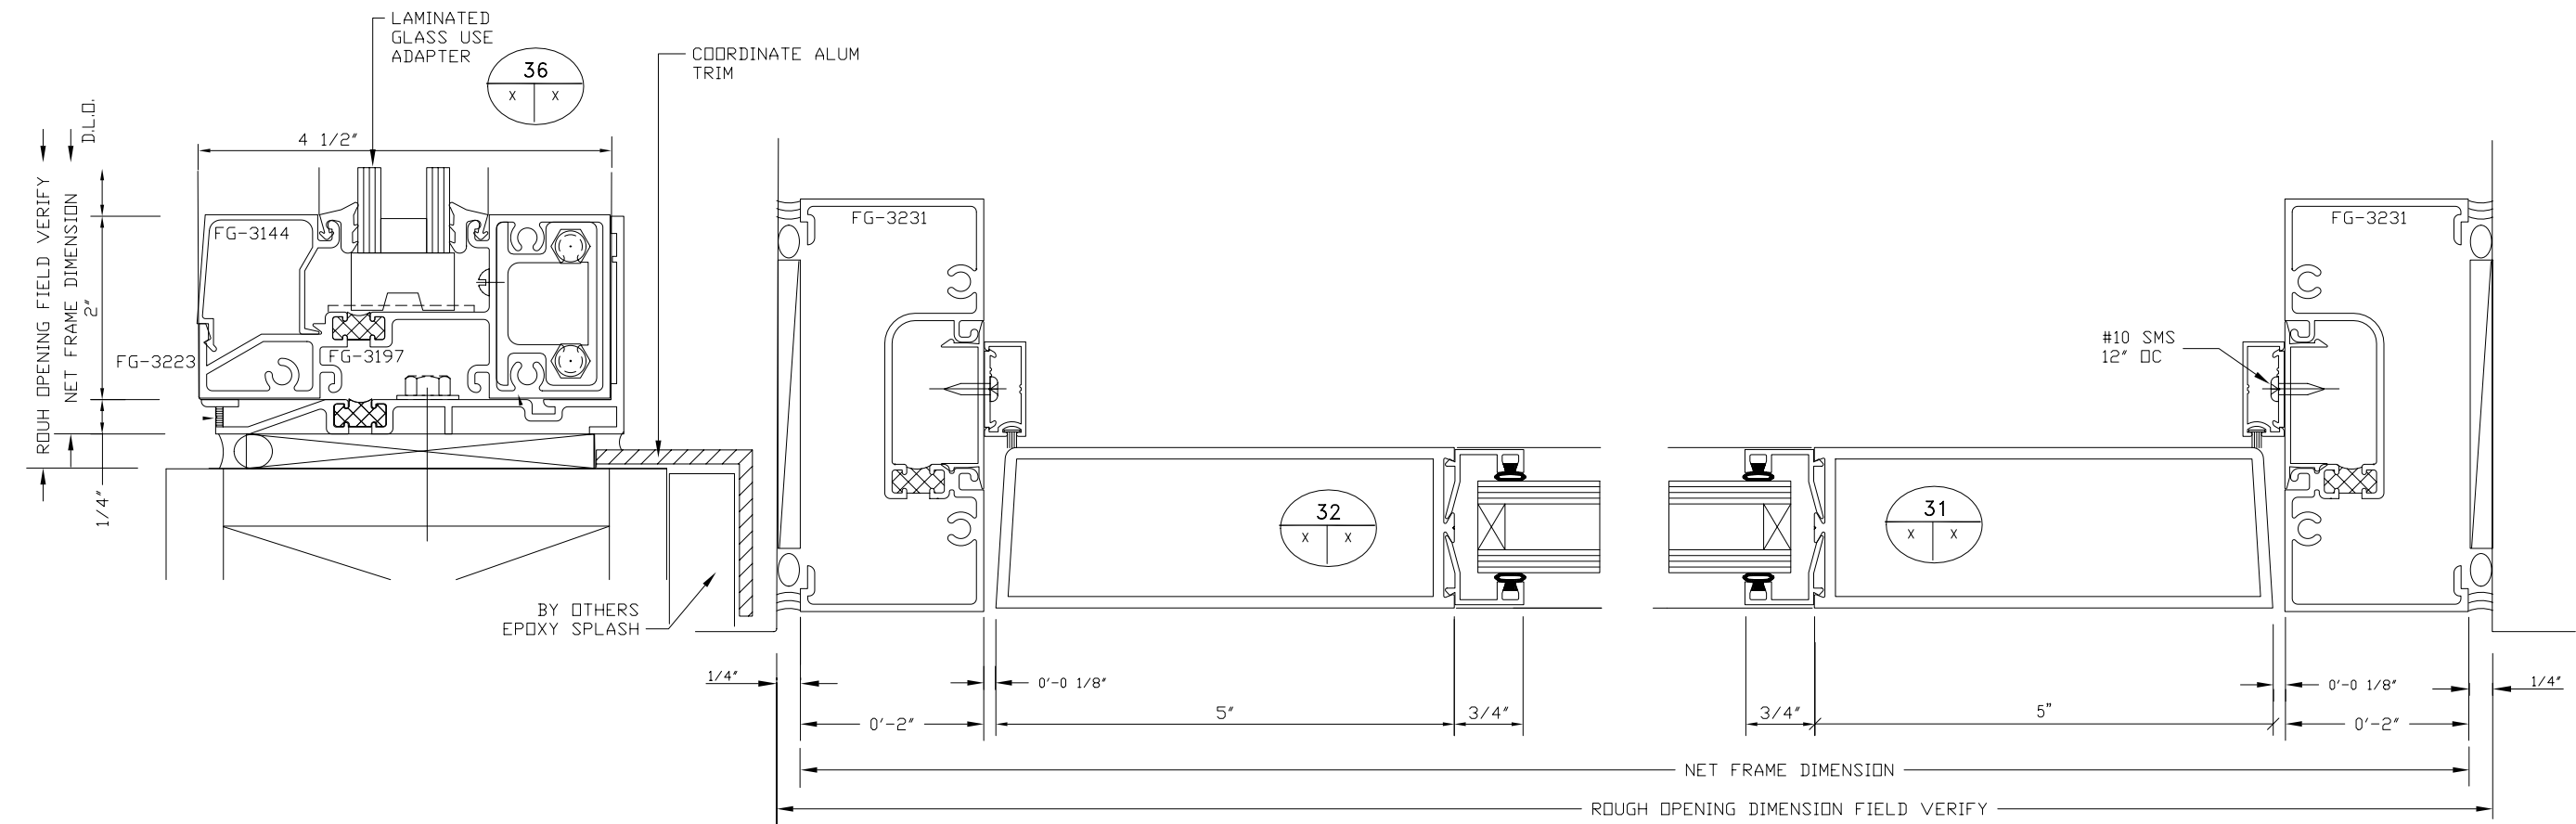

No.	Date	Revisions	Appr.

YOUR LOGO HERE

JOB NAME	HTWP IMPROVEMENTS
GENERAL CONT	KIEWIT INFRASTRUCTURE GROUP
ARCHITECT	PUBLIC UTILITIES COMMISSION
SHEET TITLE	FILTER CONTROL FLOOR PLAN

JOB NUMBER	1107
DRAWN BY	HIRSCH DESIGN
DATE	08/12/11
SCALE	FULL
REVISION No.	
SHEET	4.07