

GRAND CROSSING RETAIL BUILDING PAD 6

23659 KATY FREEWAY KATY, TEXAS 77494

HARDWARE GROUPS:

SET #1

EACH SINGLE DOOR LEAF TO HAVE

(1)	TOP & BOTTOM OFFSET PIVOTS	-	-	MANUFACTURING
(1)	MORTISE CYLINDERS	-	-	MANUFACTURING
(1)	1601 SURFACE CLOSER HO	1601	-	NORTH
(1)	SWEEPS	-	-	MANUFACTURING
(1)	PUSH/PULLS	-	-	MANUFACTURING
(1)	THRESHOLD	36"	-	MANUFACTURING

SET #2

EACH PAIR OF DOORS TO HAVE

(2)	TOP & BOTTOM OFFSET PIVOTS	-	-	MANUFACTURING
(1)	MORTISE CYLINDERS	-	-	MANUFACTURING
(2)	1601 SURFACE CLOSER HO	1601	=	NORTH
(2)	SWEEPS	-	-	MANUFACTURING
(2)	PUSH/PULLS	-	-	MANUFACTURING
(1)	THRESHOLD	72"	-	MANUFACTURING

DOOR SCHEDULE:

[illegible]

GENERAL NOTES:

SYSTEMS:

OLDCASTLE SERIES FG 3000 2" X 4 1/2" CENTER SET FOR 1" GLAZING

MATERIAL:

ALL ALUMINUM FRAMING SECTIONS SHALL BE 6063-T6 ALUMINUM ALLOY

FINISH:

ALL ALUMINUM SURFACES TO RECEIVE DARK BRONZE ANODIZE FINISH.

GLASS SCHEDULE:

TYPE 1: 1" CLEAR IGU (TEMPERED WHERE REQUIRED BY CODE)

1/4" SOLARBAN 60 / 1/2" CLEAR AIR BAR / 1/4" CLEAR

DOORS:

OFFSET MEDIUM STILE WITH 10" BOTTOM AND 4" TOP RAIL

GASKETS:

ALL GASKETING TO BE MADE FROM E.P.D.M.

SEALANT:

DOW CORNING CWS (COLOR TO BE WINDOW BRONZE)

BRAKE METAL:

N/A

NOTE:

ALL DIMENSIONS TO BE FIELD VERIFIED.
ALL DIMENSIONS ARE TO BE CONSIDERED NOMINAL UNLESS NOTED OTHERWISE.
ALL DETAILS & FINISHES ARE TO BE REVIEWED AND APPROVED BY THE ARCHITECT PRIOR TO FABRICATION.
THE GLAZING CONTRATOR IS NOT RESPONSIBLE FOR THE CLEANING AND OR PROTECTION OF THE MATERIALS, NOR FOR DAMAGES CAUSED BY OTHER TRADES.

APPROVAL


APPROVAL

[illegible]

LOGO HERE

JOB NUMBER	1804
DRAWN BY	HIRSCH DESIGN
DATE	01/25/2018
SCALE	NONE
REVISION No.	
SHEET	1.00

JOB NAME	GRAND CROSSING RETAIL PAD 6
GENERAL CONT	AXIOM CONSTRUCTION COMPANY, LLC
ARCHITECT	IDENTITY ARCHITECTS
SHEET TITLE	GENERAL NOTES HDWR & DOOR SCHED

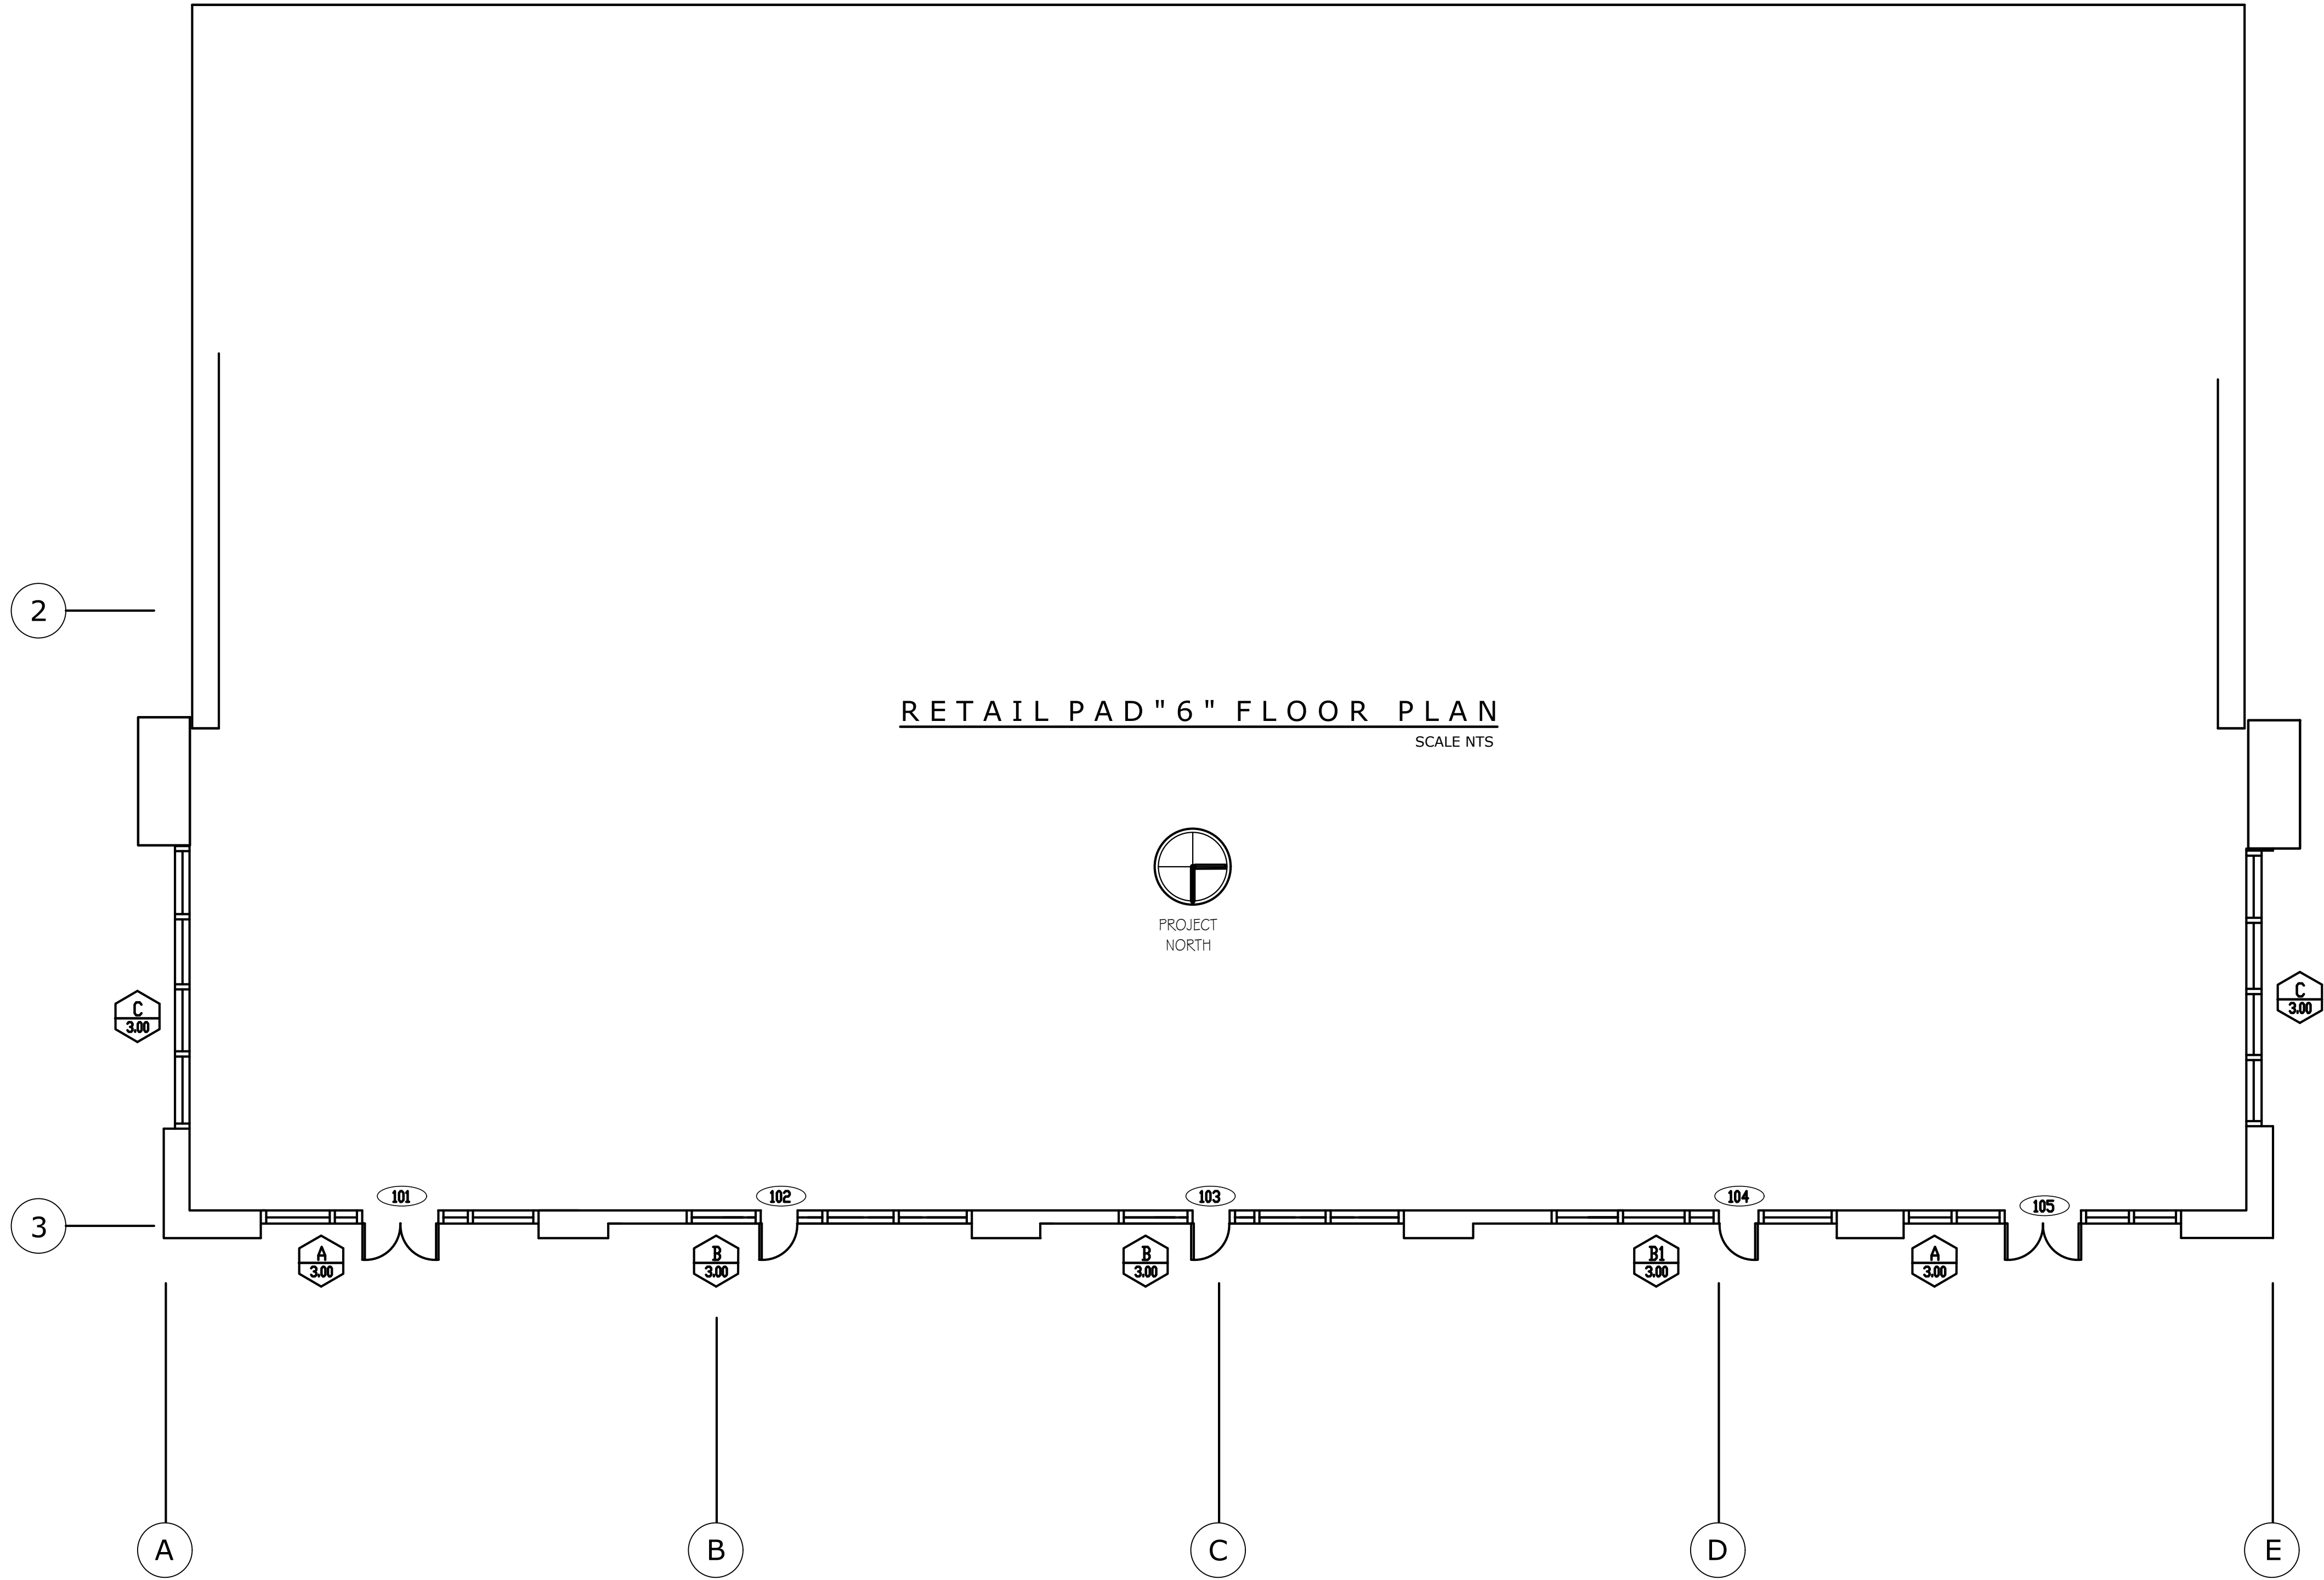


JOB NUMBER	1804
DRAWN BY	HIRSCH DESIGN
DATE	01/25/2018
SCALE	NTS
REVISIONS	
SHEET	2.00

JOB NAME	GRAND CROSSING RETAIL PAD 6
GENERAL CONT	AXIOM CONSTRUCTION COMPANY, LLC
ARCHITECT	IDENTITY ARCHITECTS
SHEET TITLE	RETAIL PAD "6" FLOOR PLAN


No.	Date	Revisions	Approved

LOGO HERE

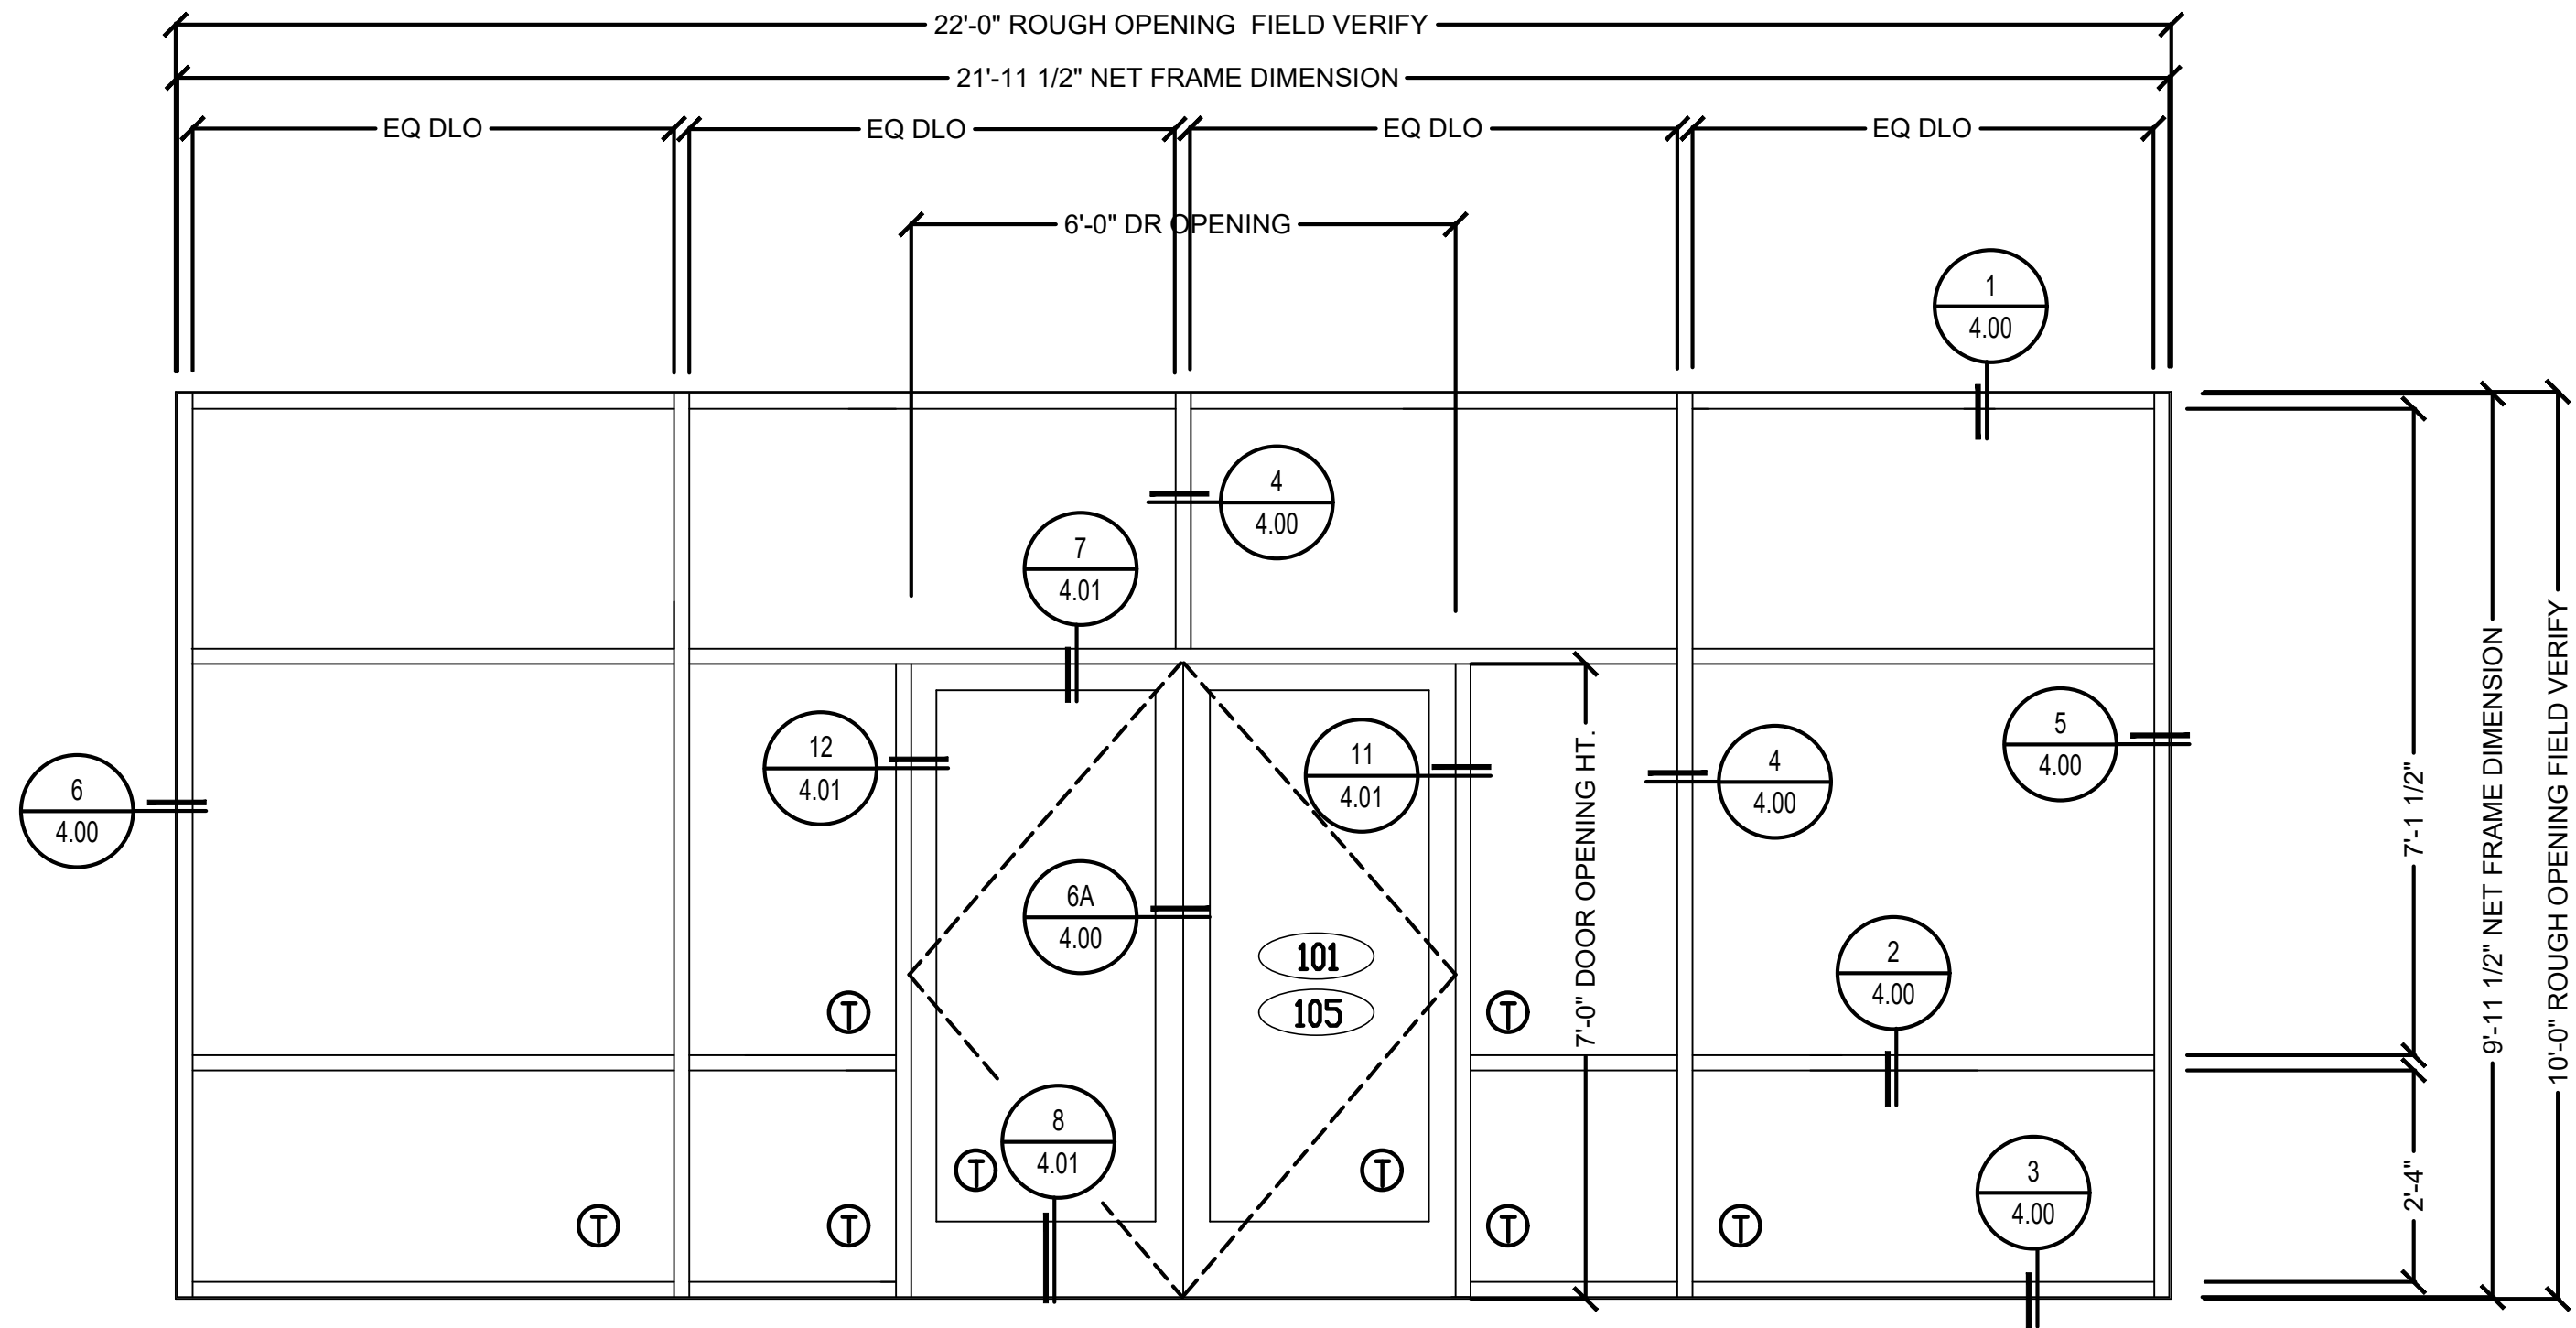


2" x 4 1/2" OLDCASTLE SERIES 3000 FG FOR 1" GLAZING		
A	GLAZING TYPE	1" INSUL
	FRAME MATERIAL	ALUM
	FRAME FINISH	ANODIZE
	FRAME COLOR	BRONZE

(02) REQ'D

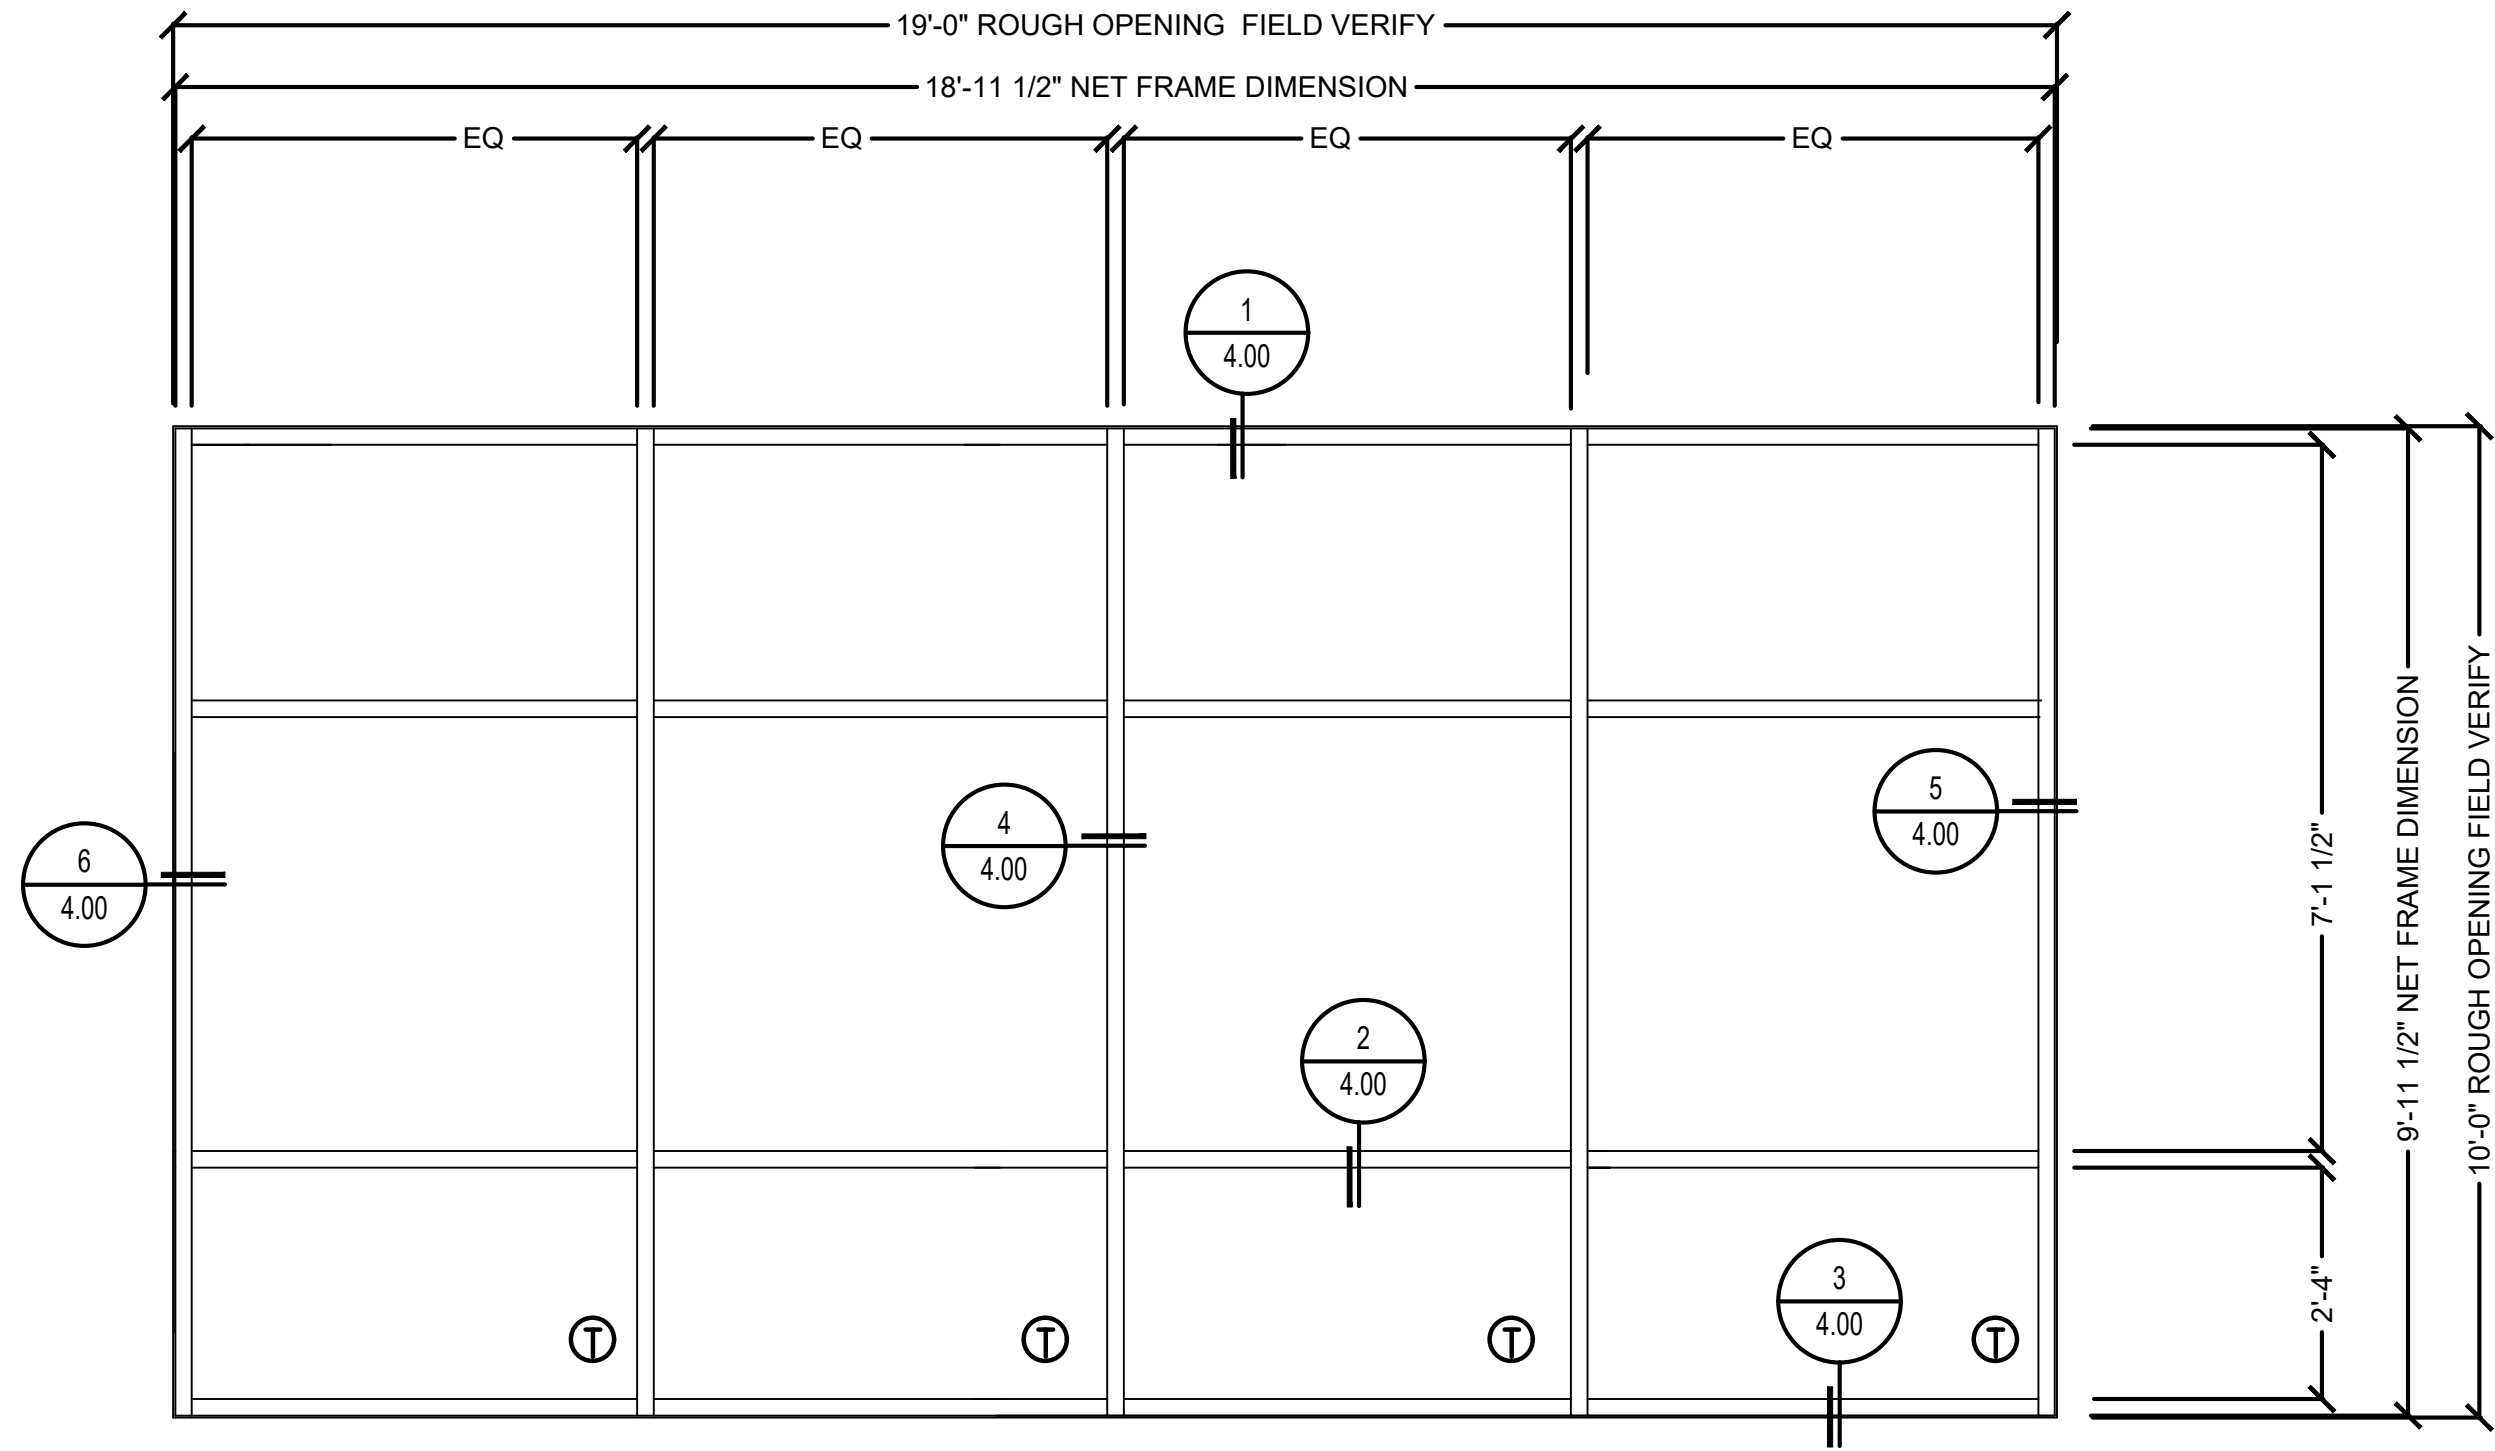


2" x 4 1/2" OLDCASTLE SERIES 3000 FG FOR 1" GLAZING		
C	GLAZING TYPE	1" INSUL
	FRAME MATERIAL	ALUM
	FRAME FINISH	ANODIZE
	FRAME COLOR	BRONZE

(02) REQ'D

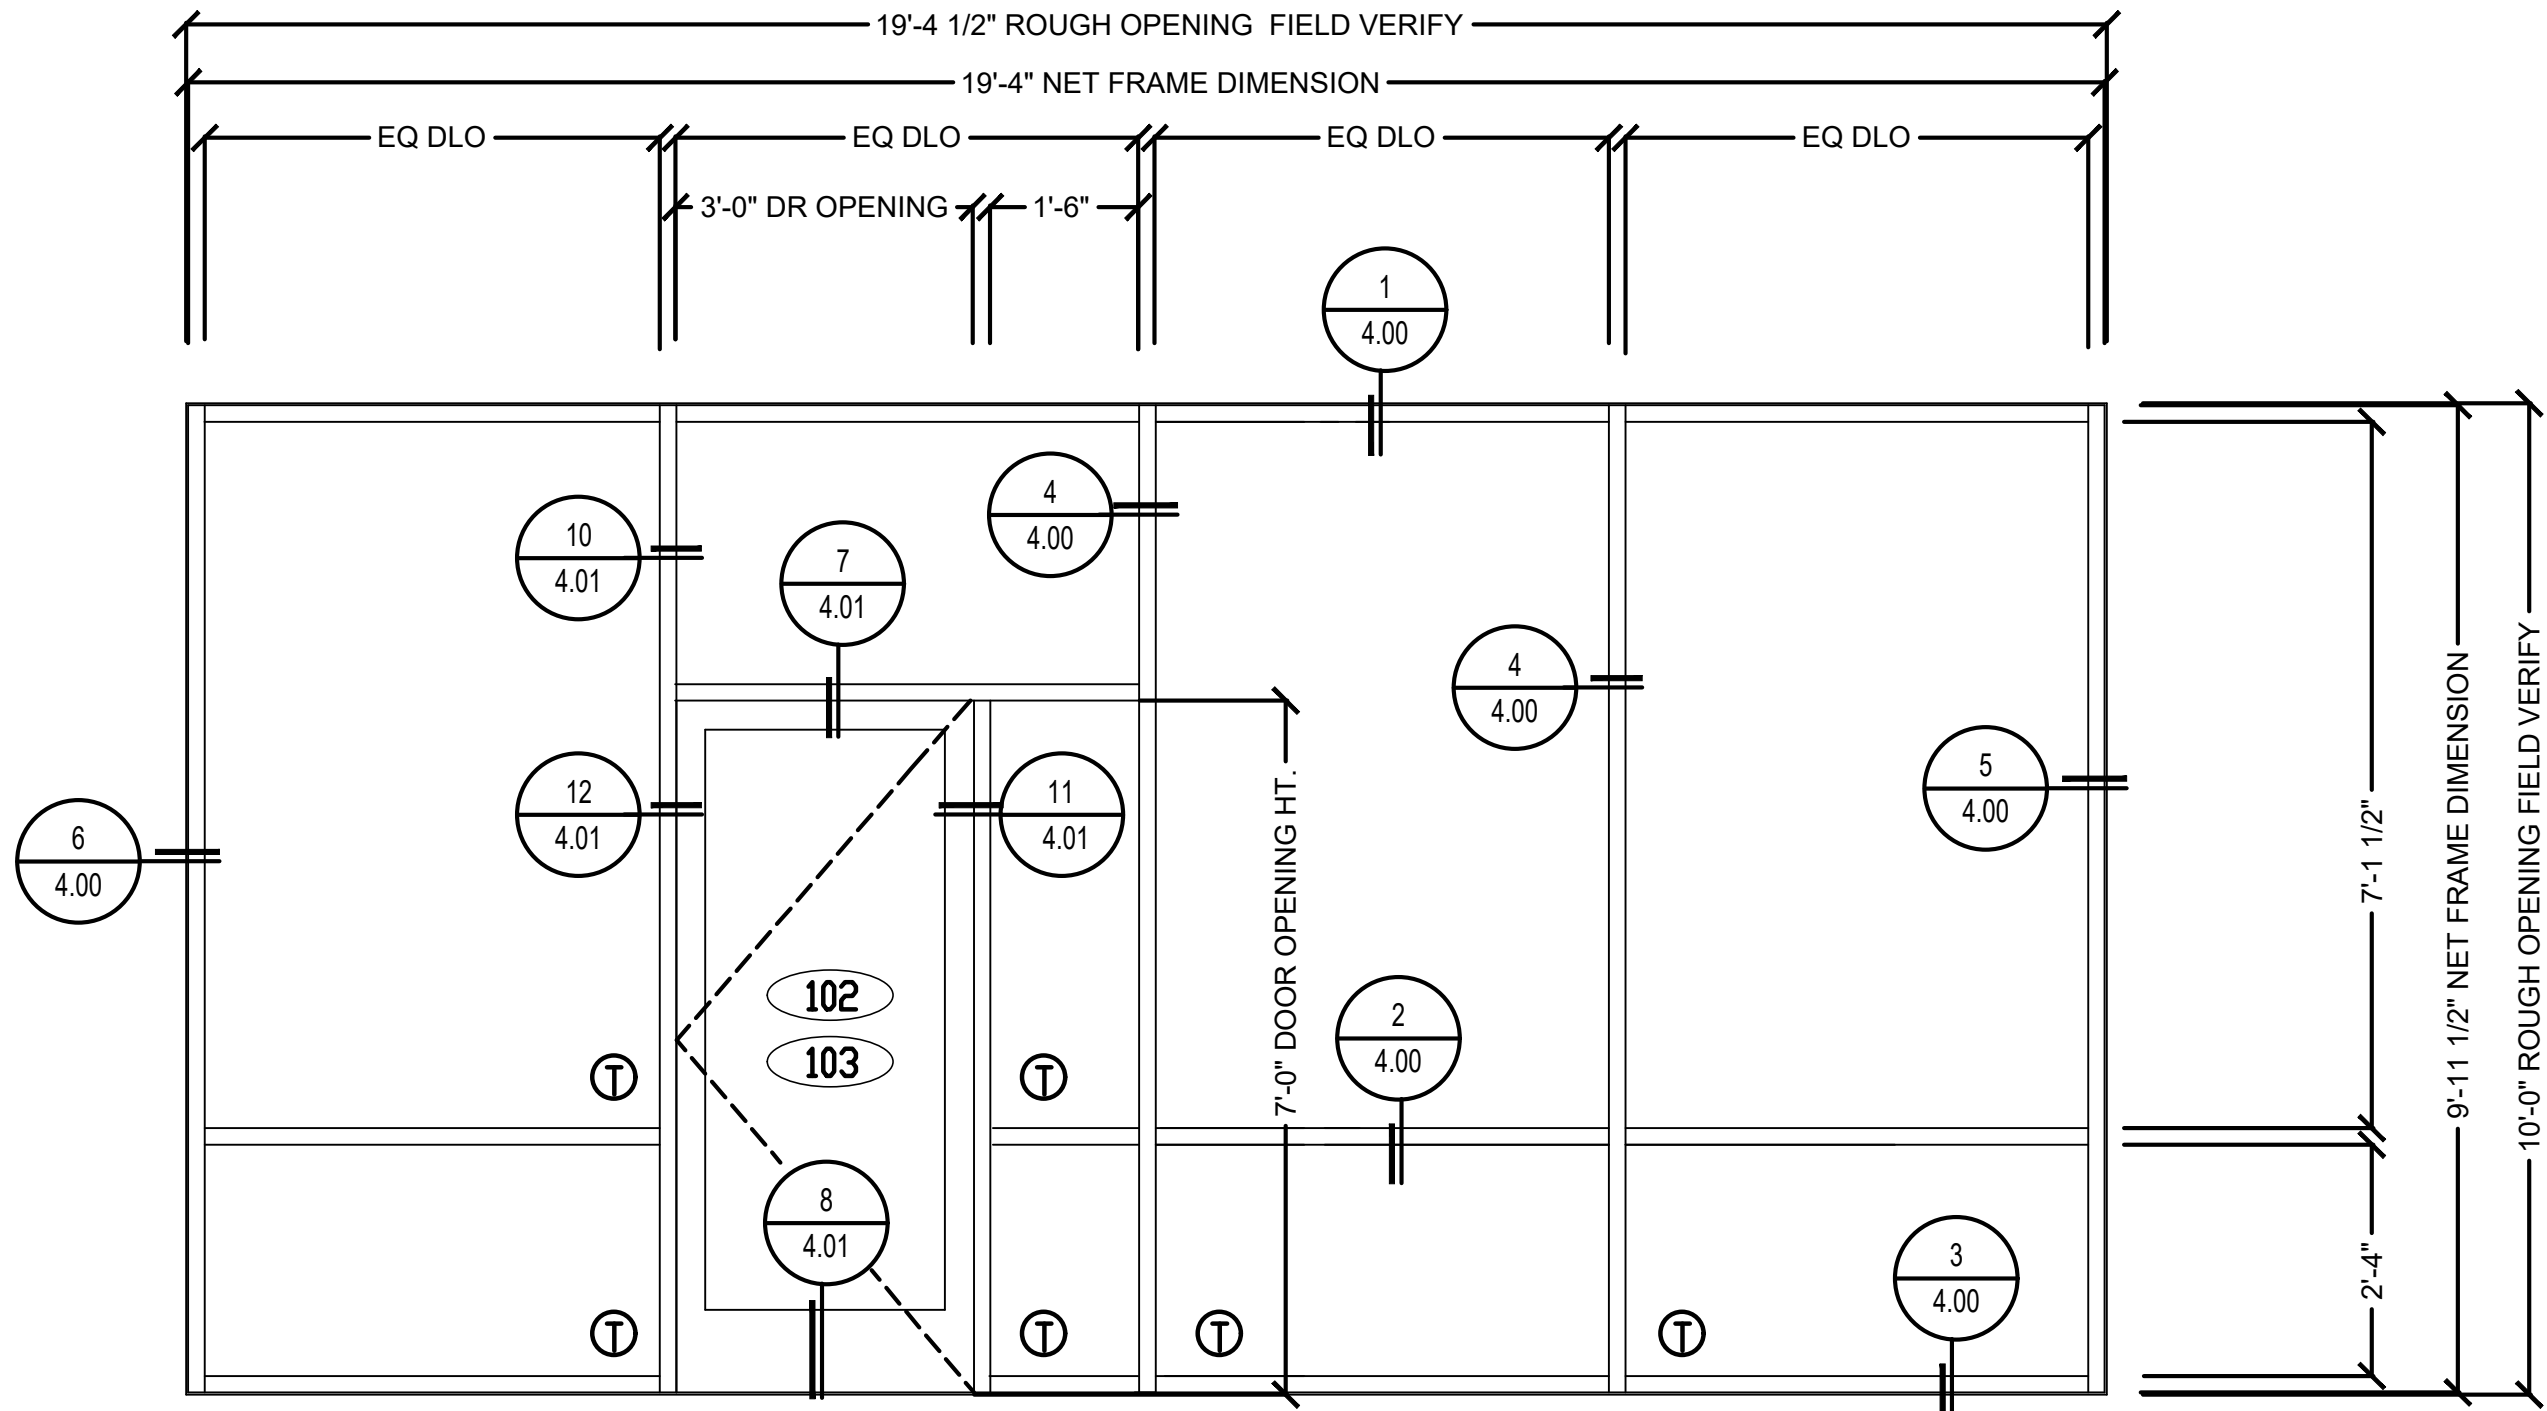

2" x 4 1/2" OLDCASTLE SERIES 3000 FG FOR 1" GLAZING		
B	GLAZING TYPE	1" INSUL
	FRAME MATERIAL	ALUM
	FRAME FINISH	ANODIZE
	FRAME COLOR	BRONZE

(02) REQ'D @ BLDG "C"

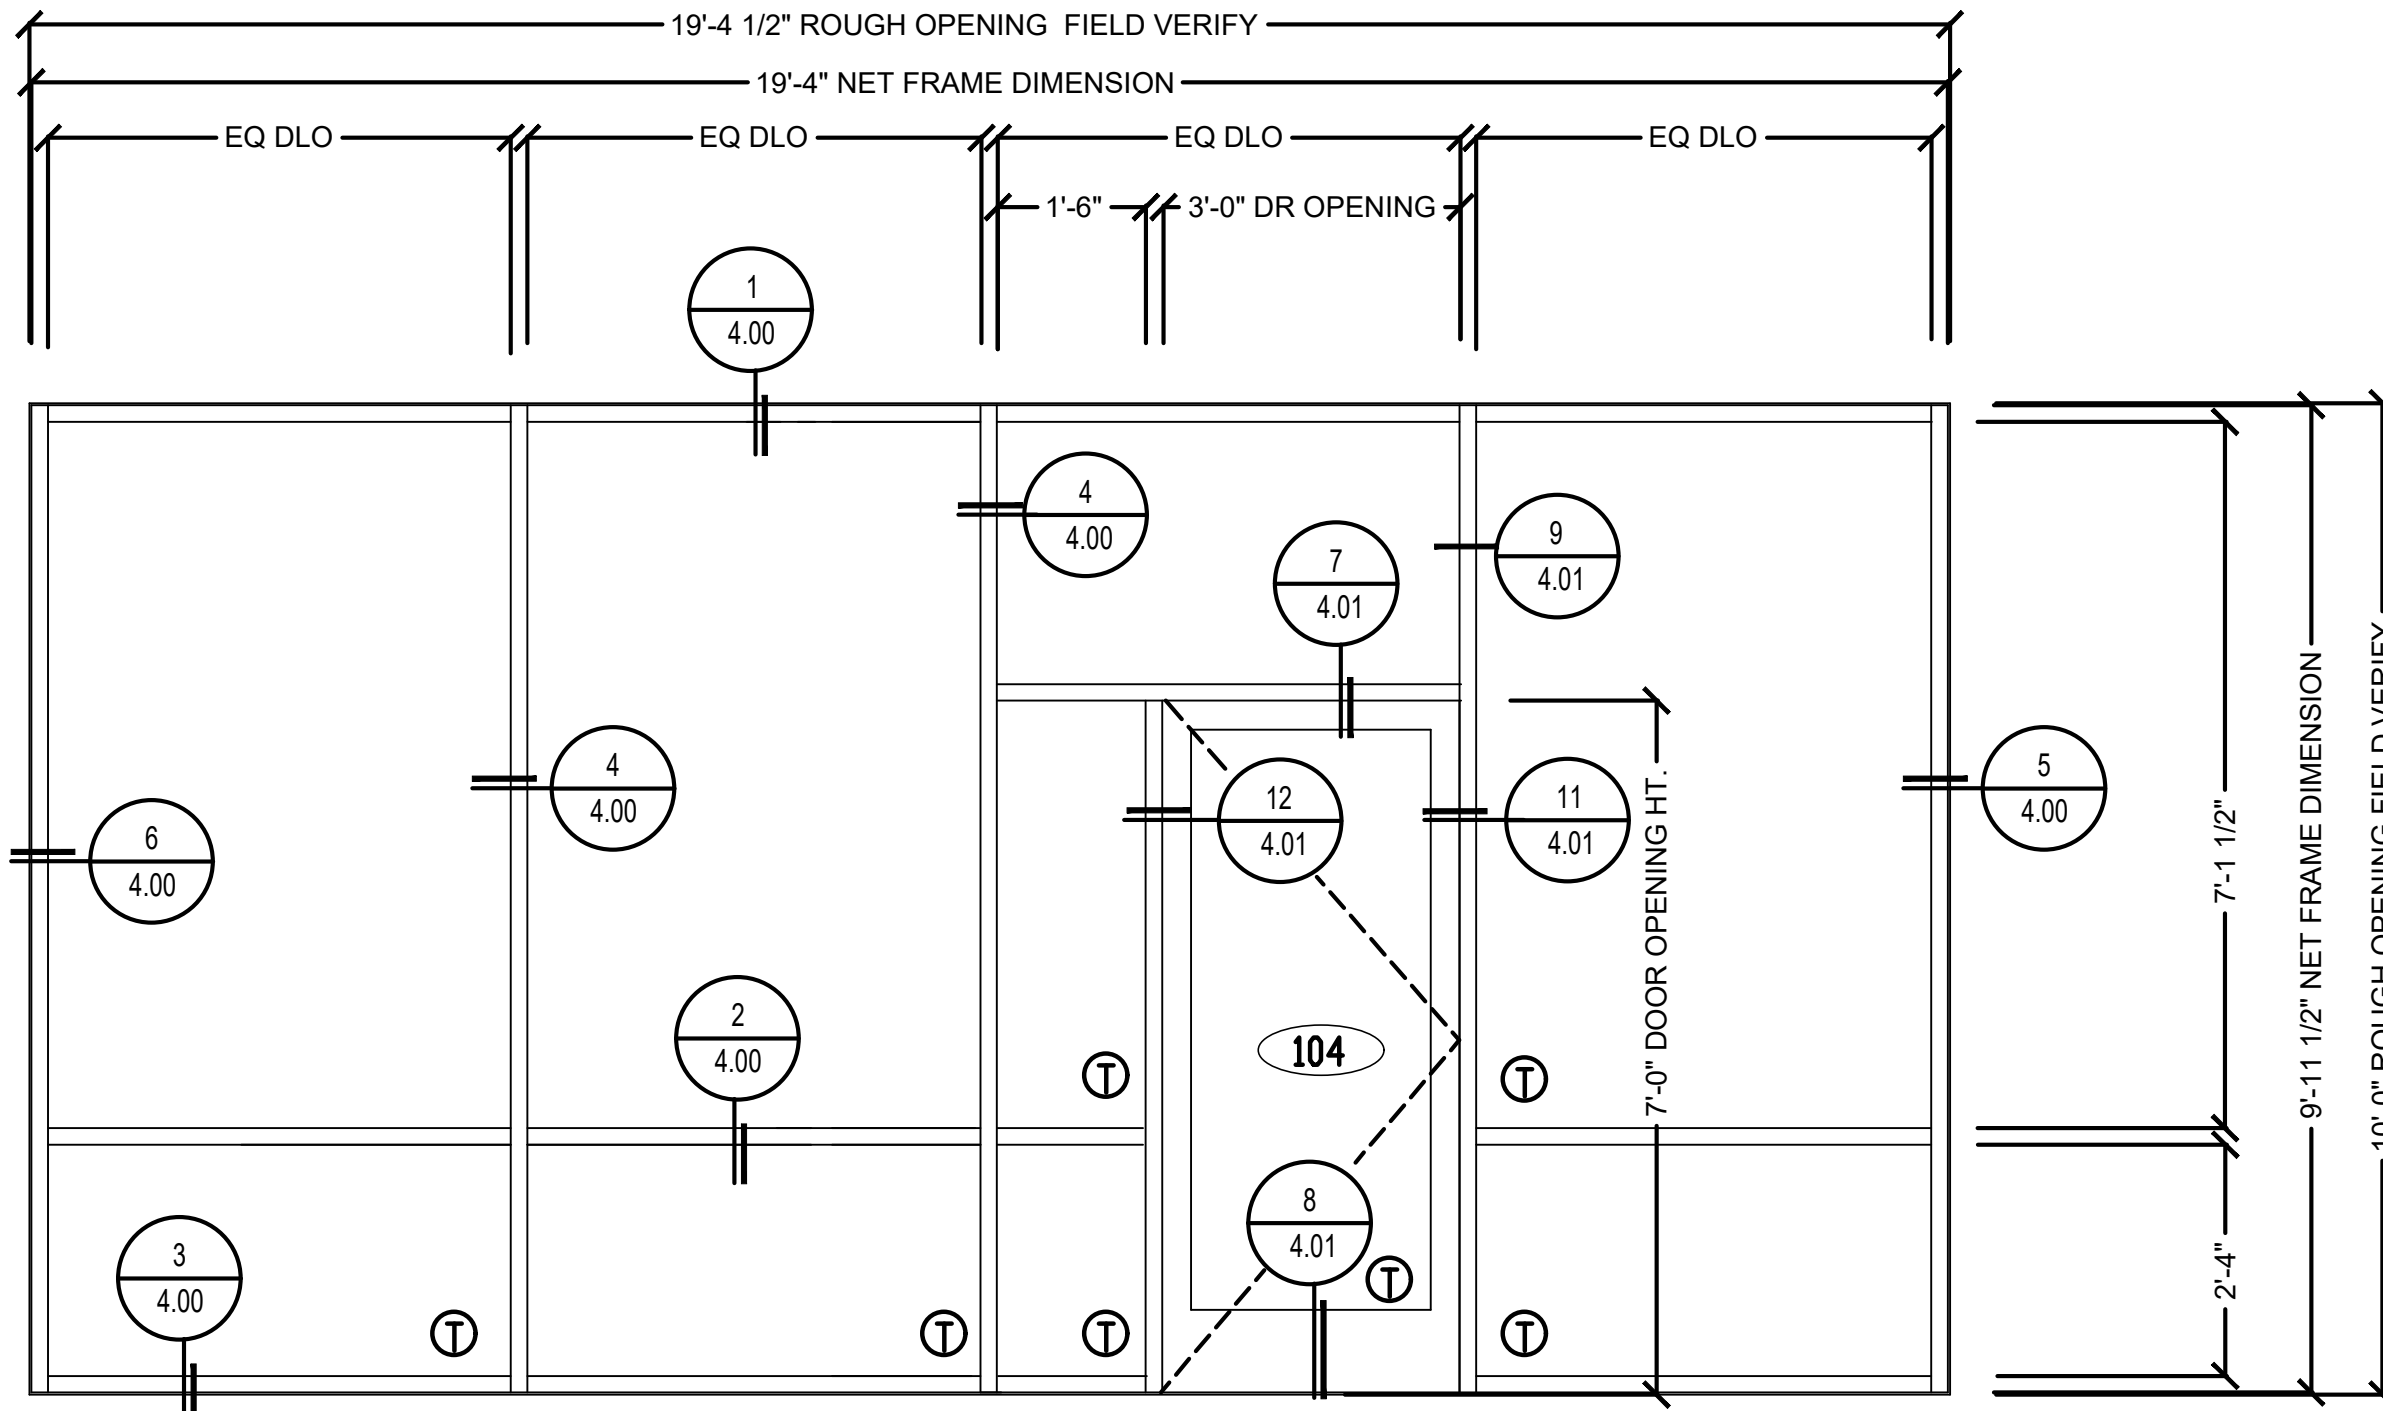

2" x 4 1/2" OLDCASTLE SERIES 3000 FG FOR 1" GLAZING		
B1	GLAZING TYPE	1" INSUL
	FRAME MATERIAL	ALUM
	FRAME FINISH	ANODIZE
	FRAME COLOR	BRONZE


(01) REQ'D

No.	Revisions				
	1	2	3	4	5
Date					
By					

LOGO HERE

JOB NAME	GRAND CROSSING RETAIL PAD 6
	GENERAL CONT
	AXIOM CONSTRUCTION COMPANY, LLC
	ARCHITECT
SHEET TITLE	IDENTITY ARCHITECTS
	EXTERIOR ELEVATIONS

JOB NUMBER	1804
DRAWN BY	HIRSCH DESIGN
DATE	01/25/2018
SCALE	NTS
REVISION No.	
SHEET	3.00





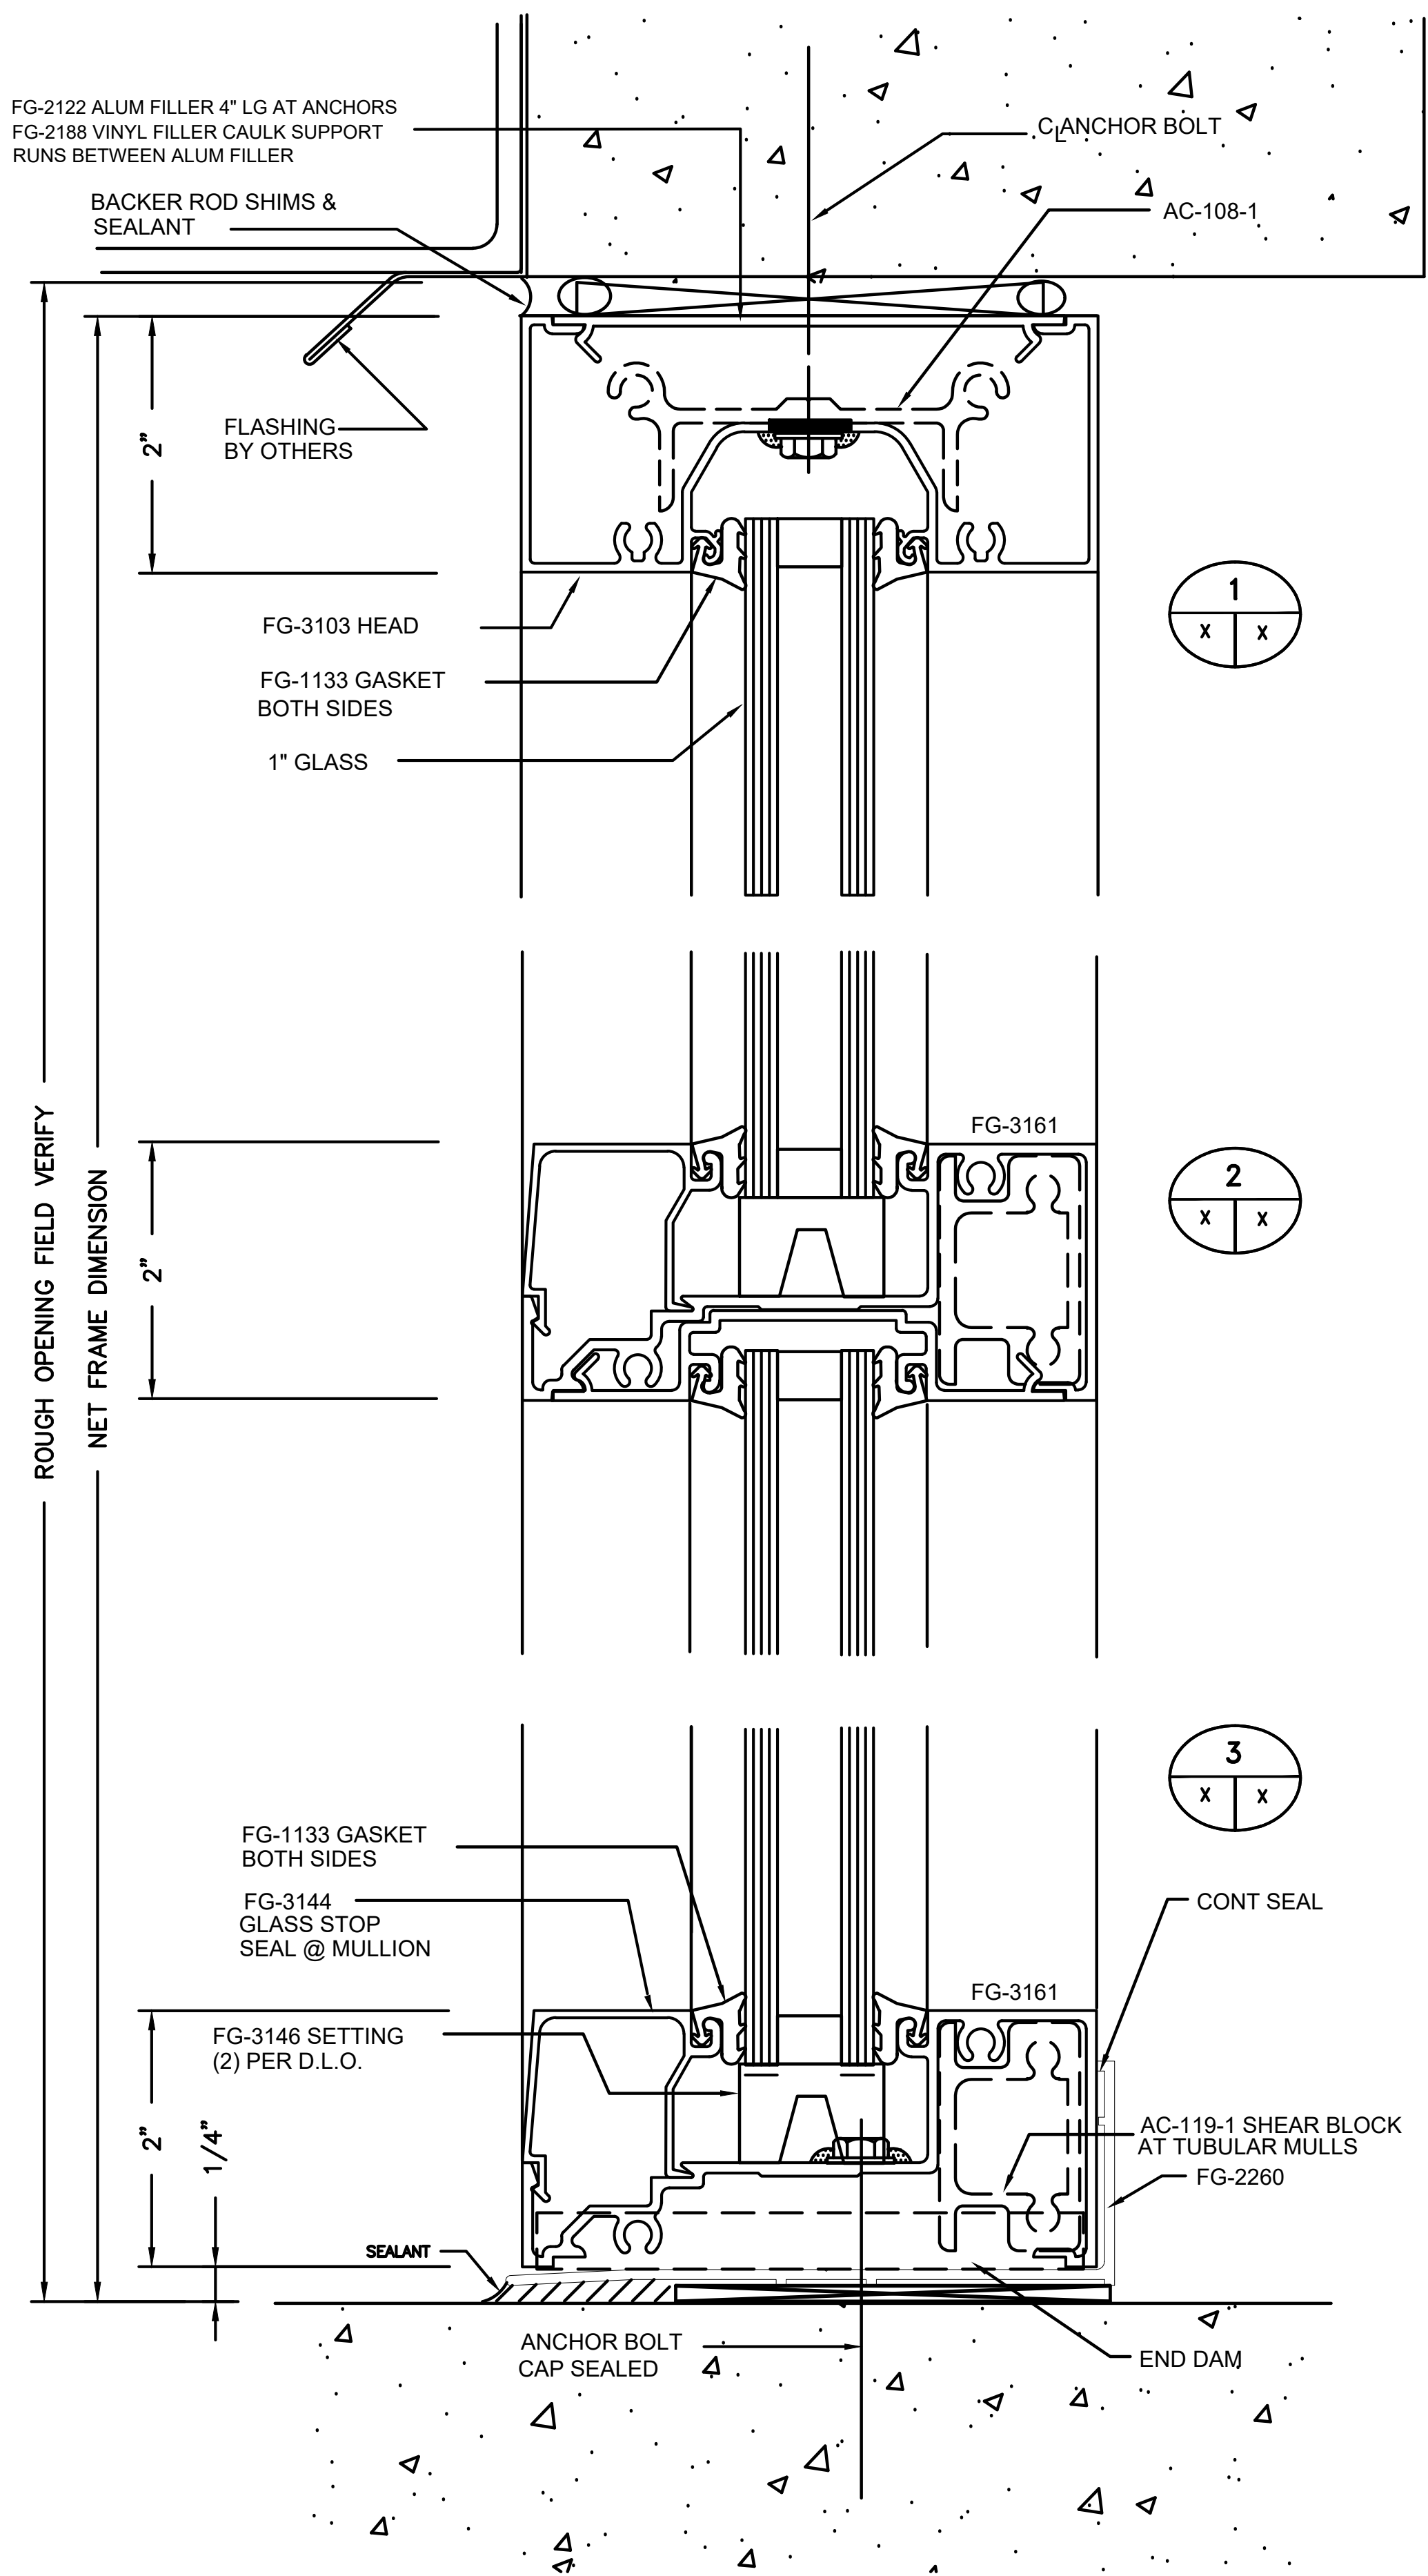


LOGO HERE

[illegible]

JOB NAME	GRAND CROSSING RETAIL PAD 6
GENERAL CONT	AXIOM CONSTRUCTION COMPANY
ARCHITECT	IDENTITY ARCHITECTS
SHEET TITLE	EXTERIOR STOREFRONT DETAILS

JOB NUMBER	1804
DRAWN BY	HIRSCH DESIGN
DATE	01/25/18
SCALE	FULL SCALE
REVISION No.	
SHEET	4.00

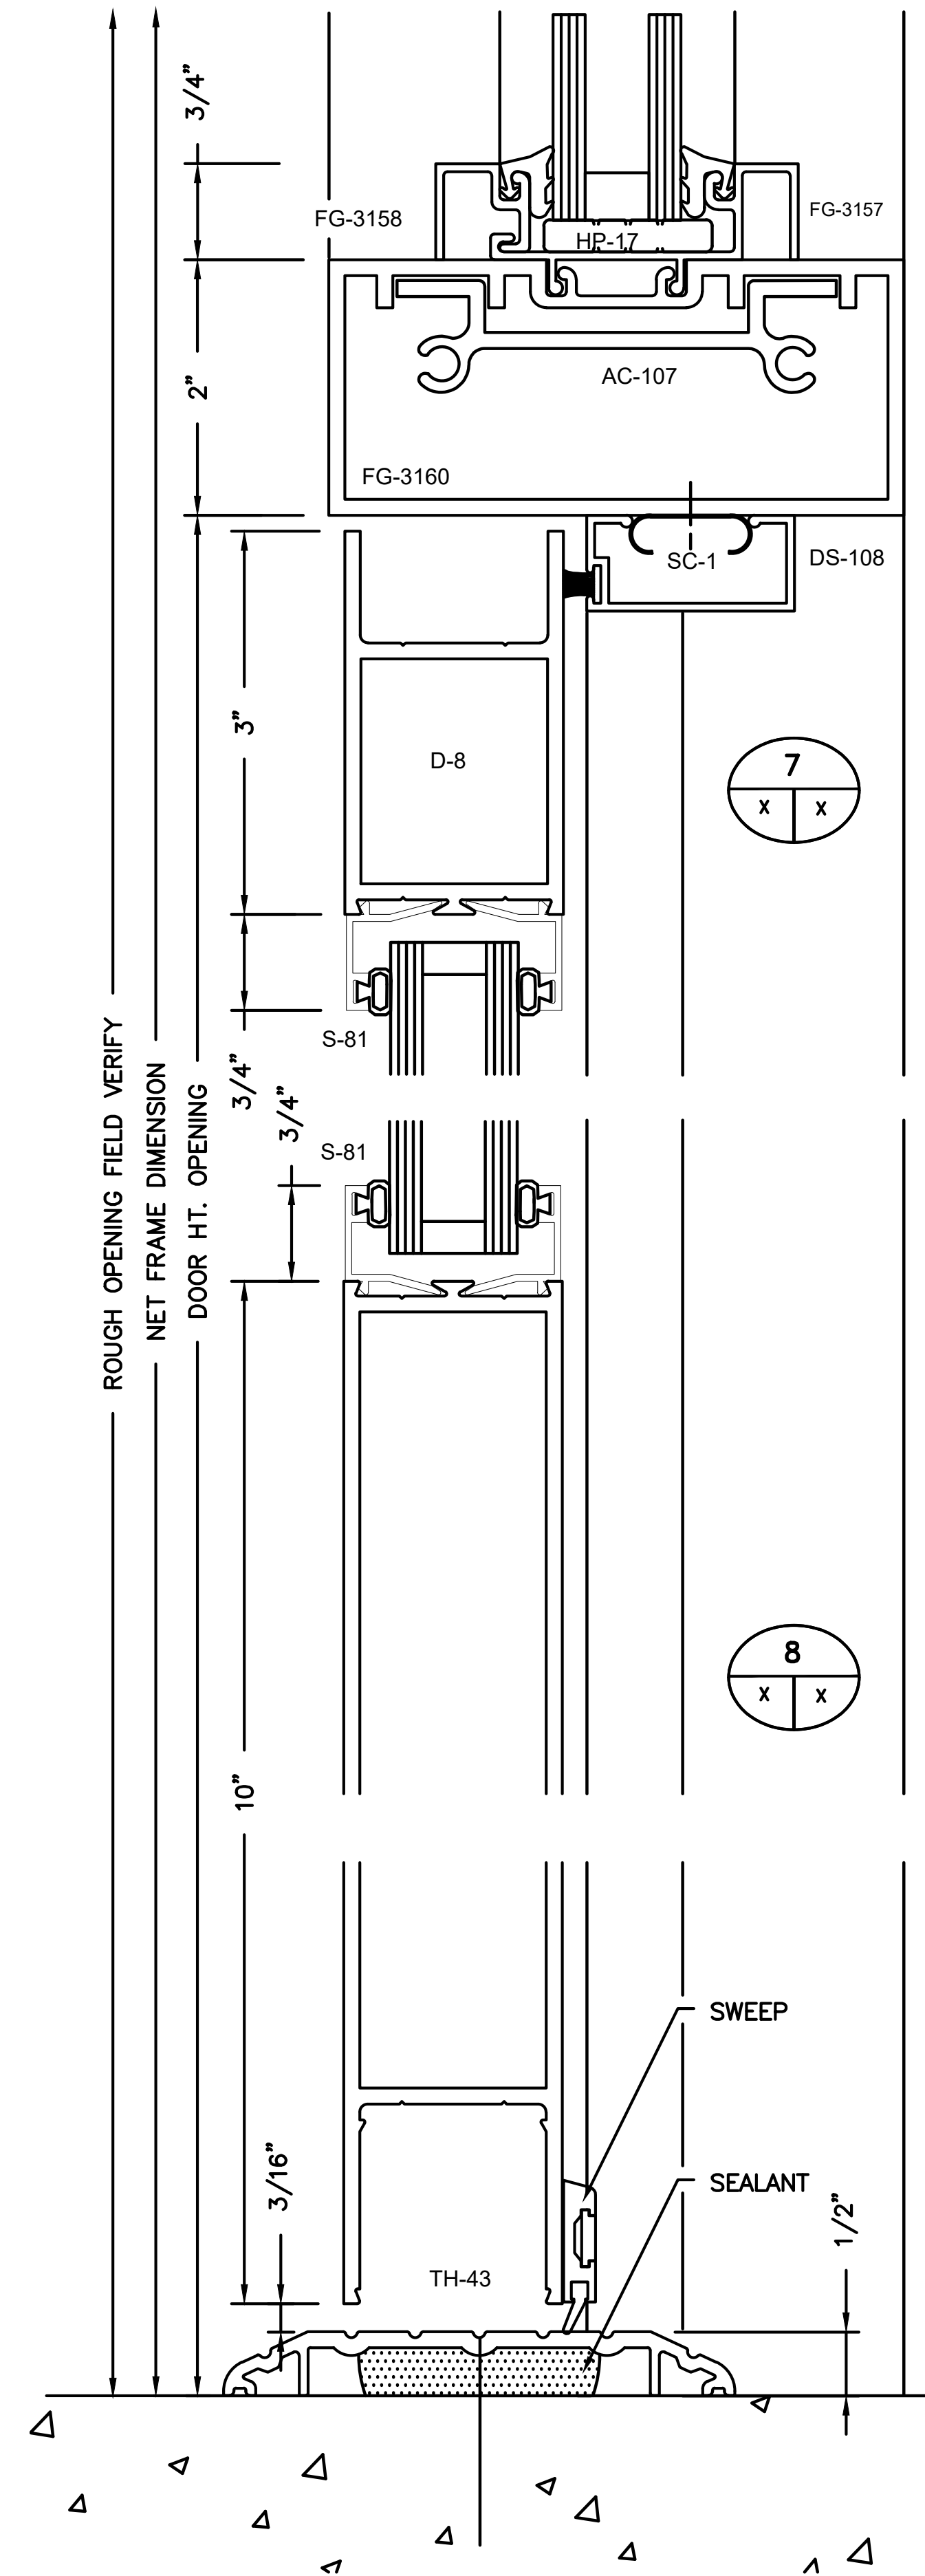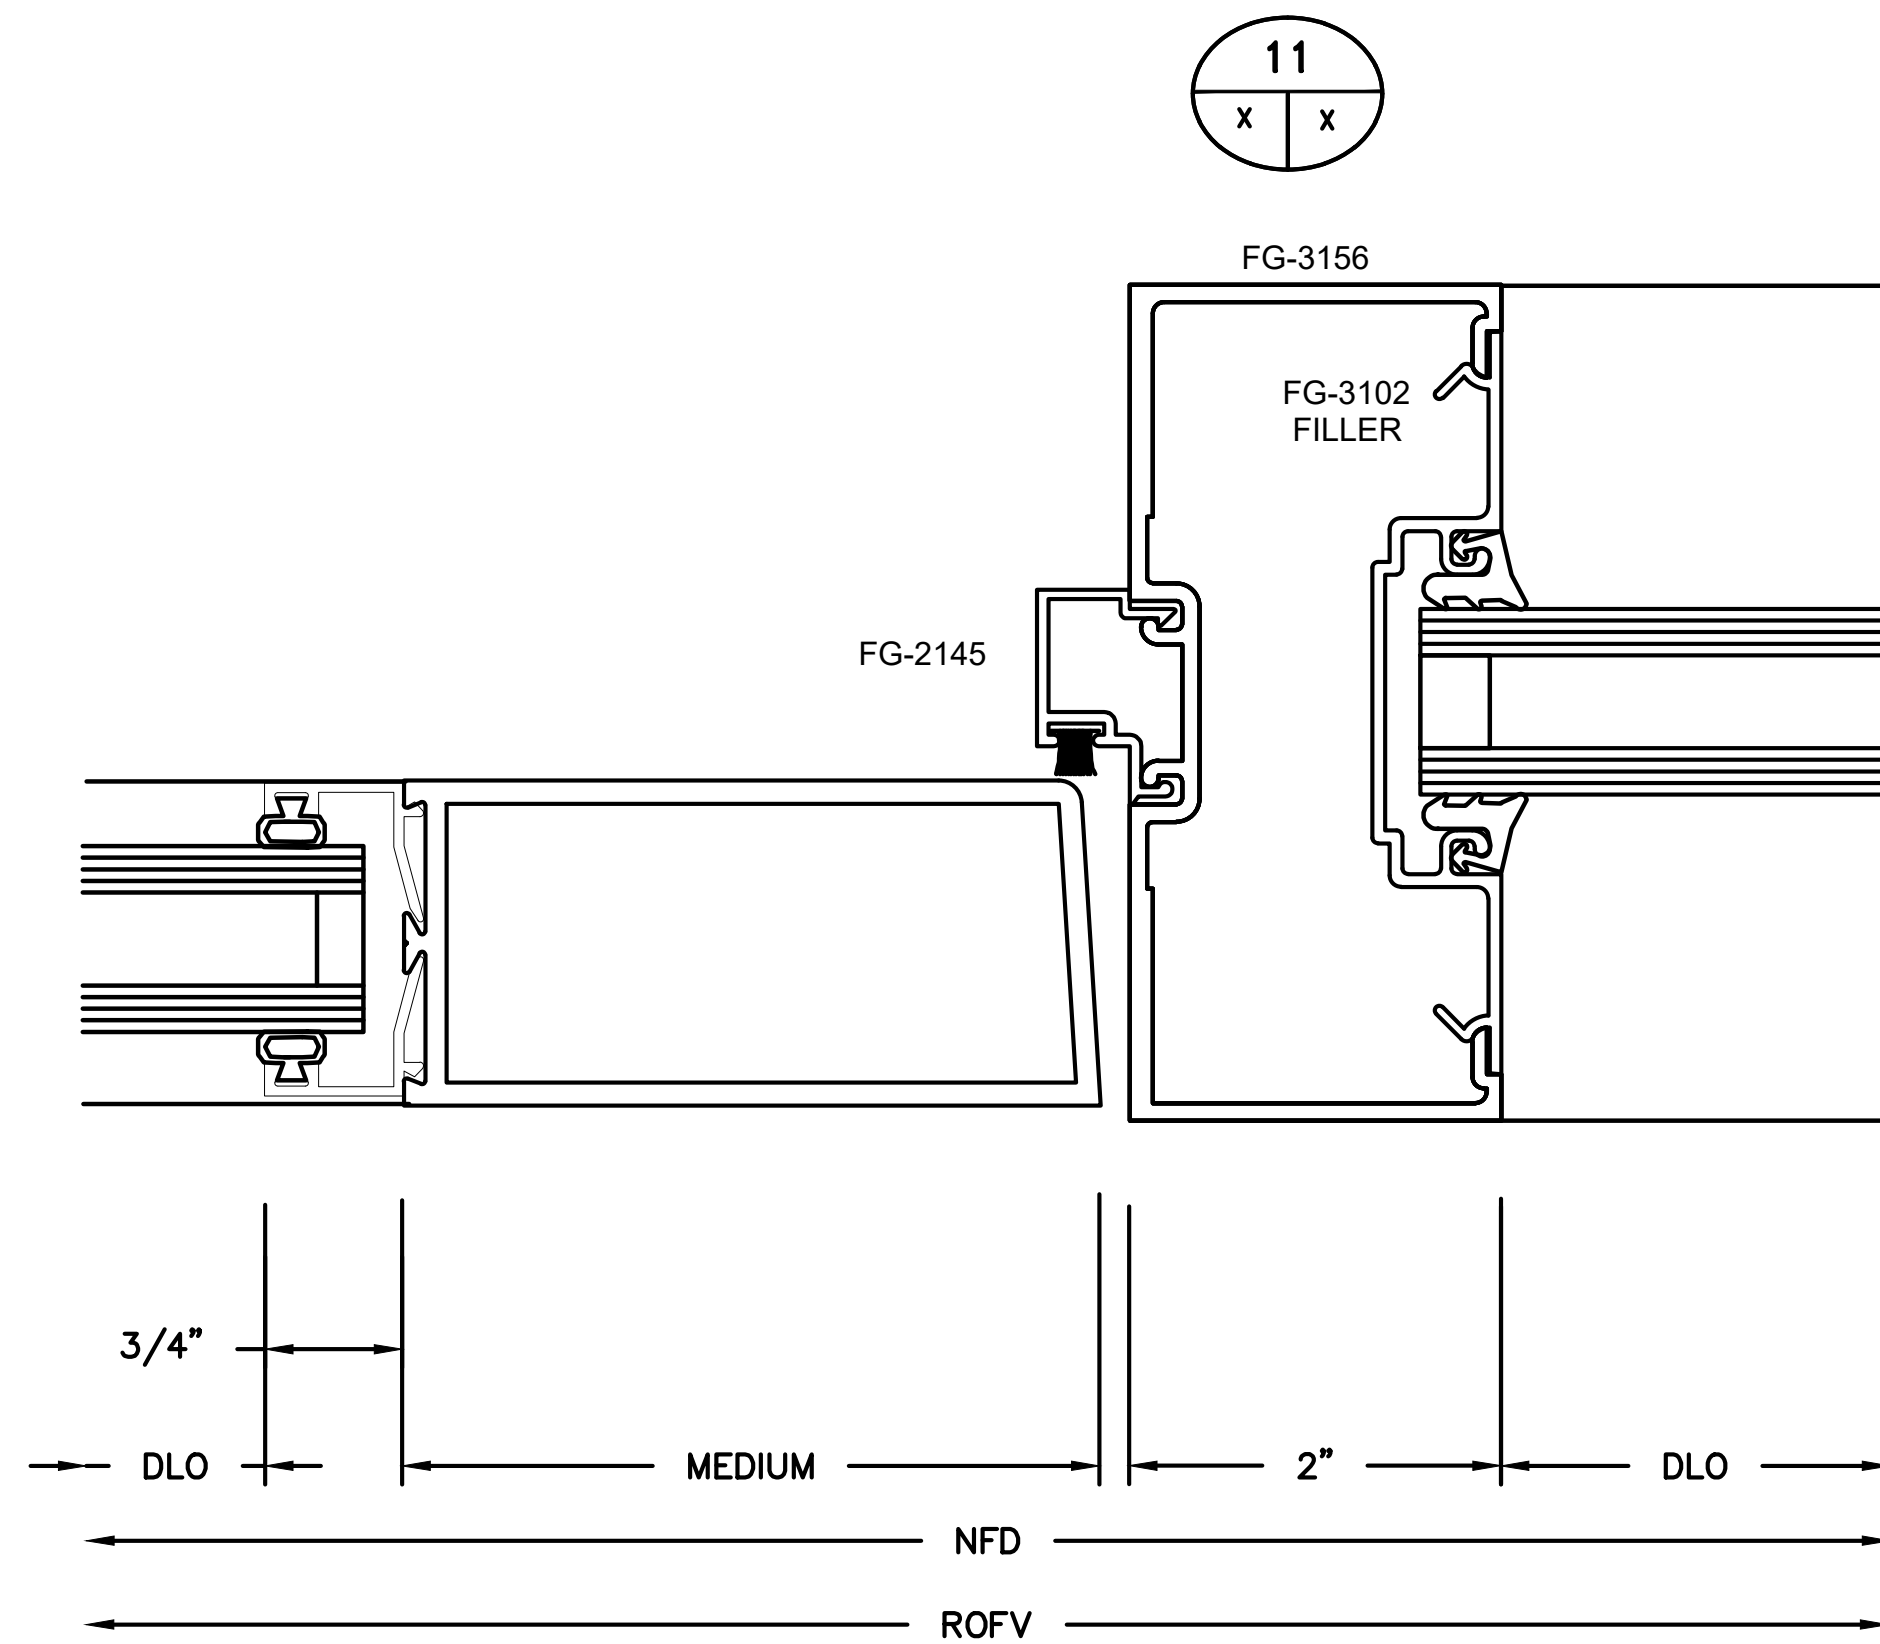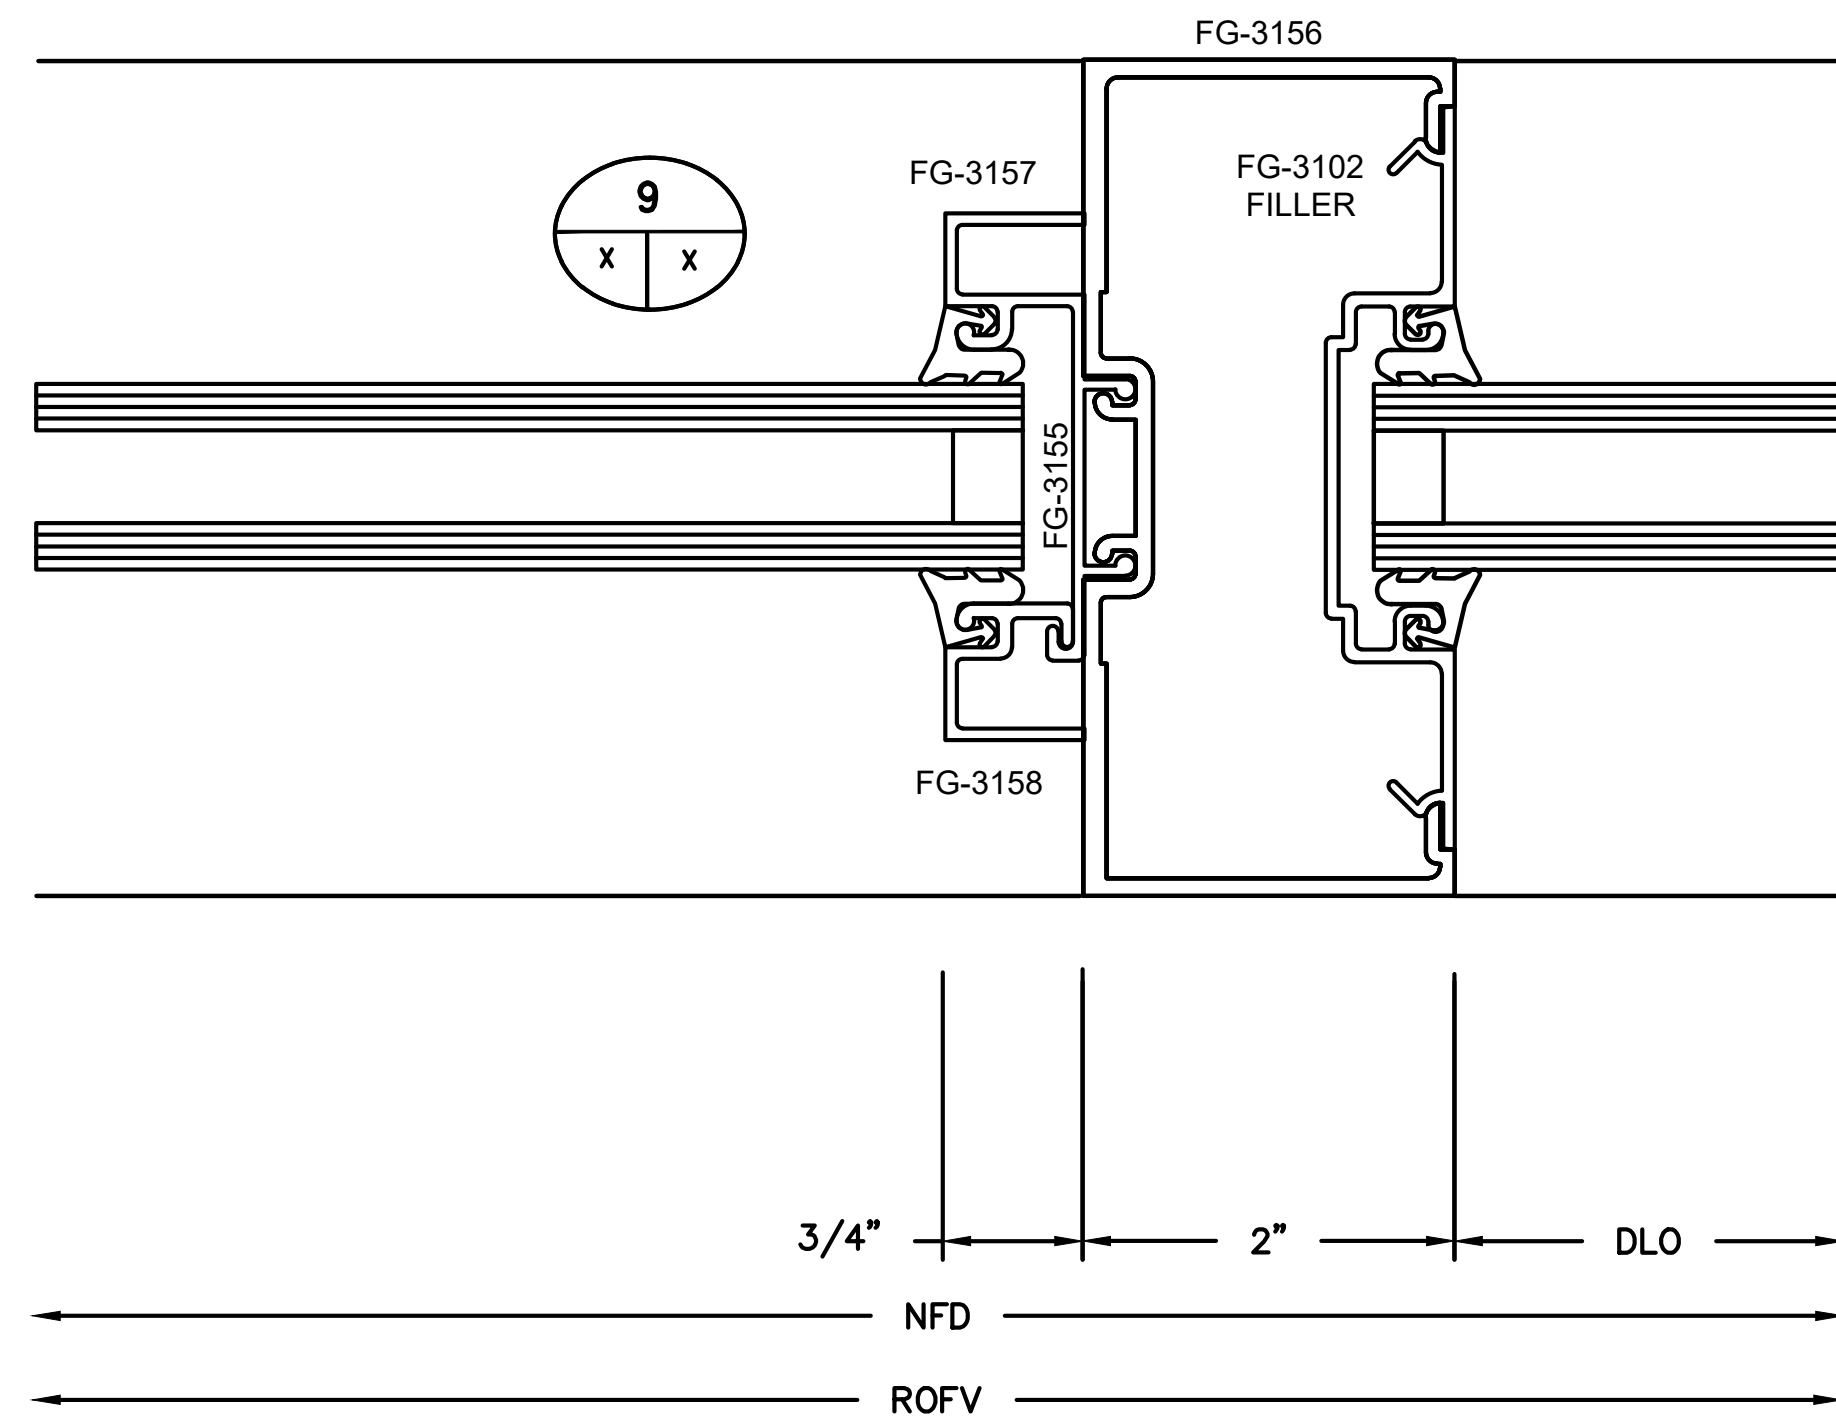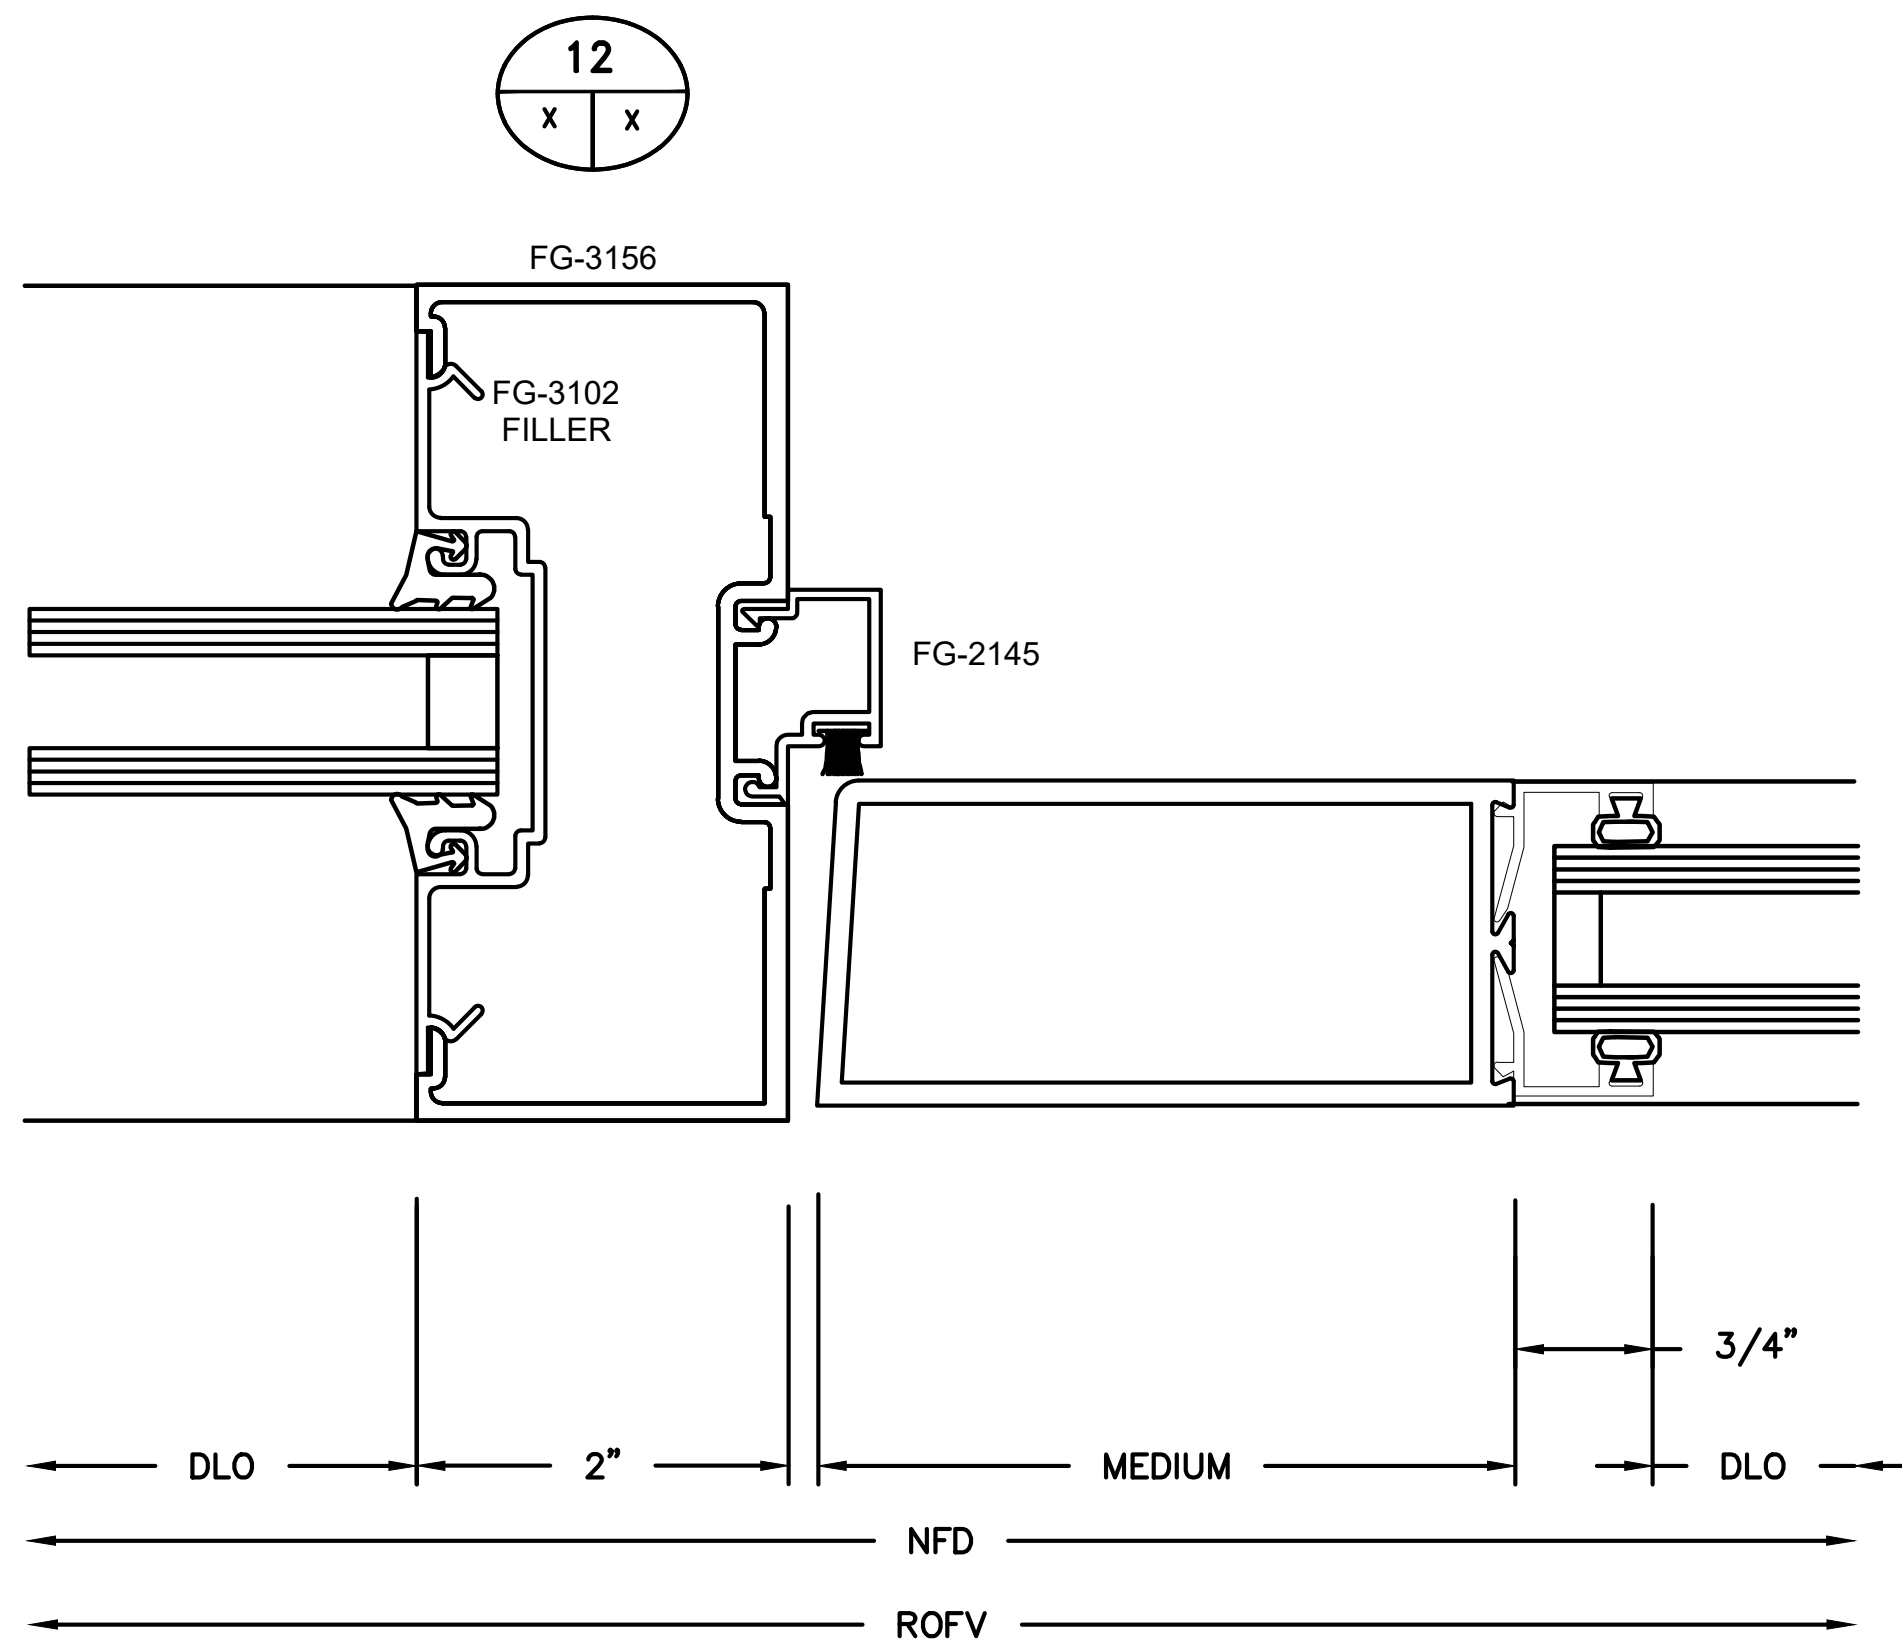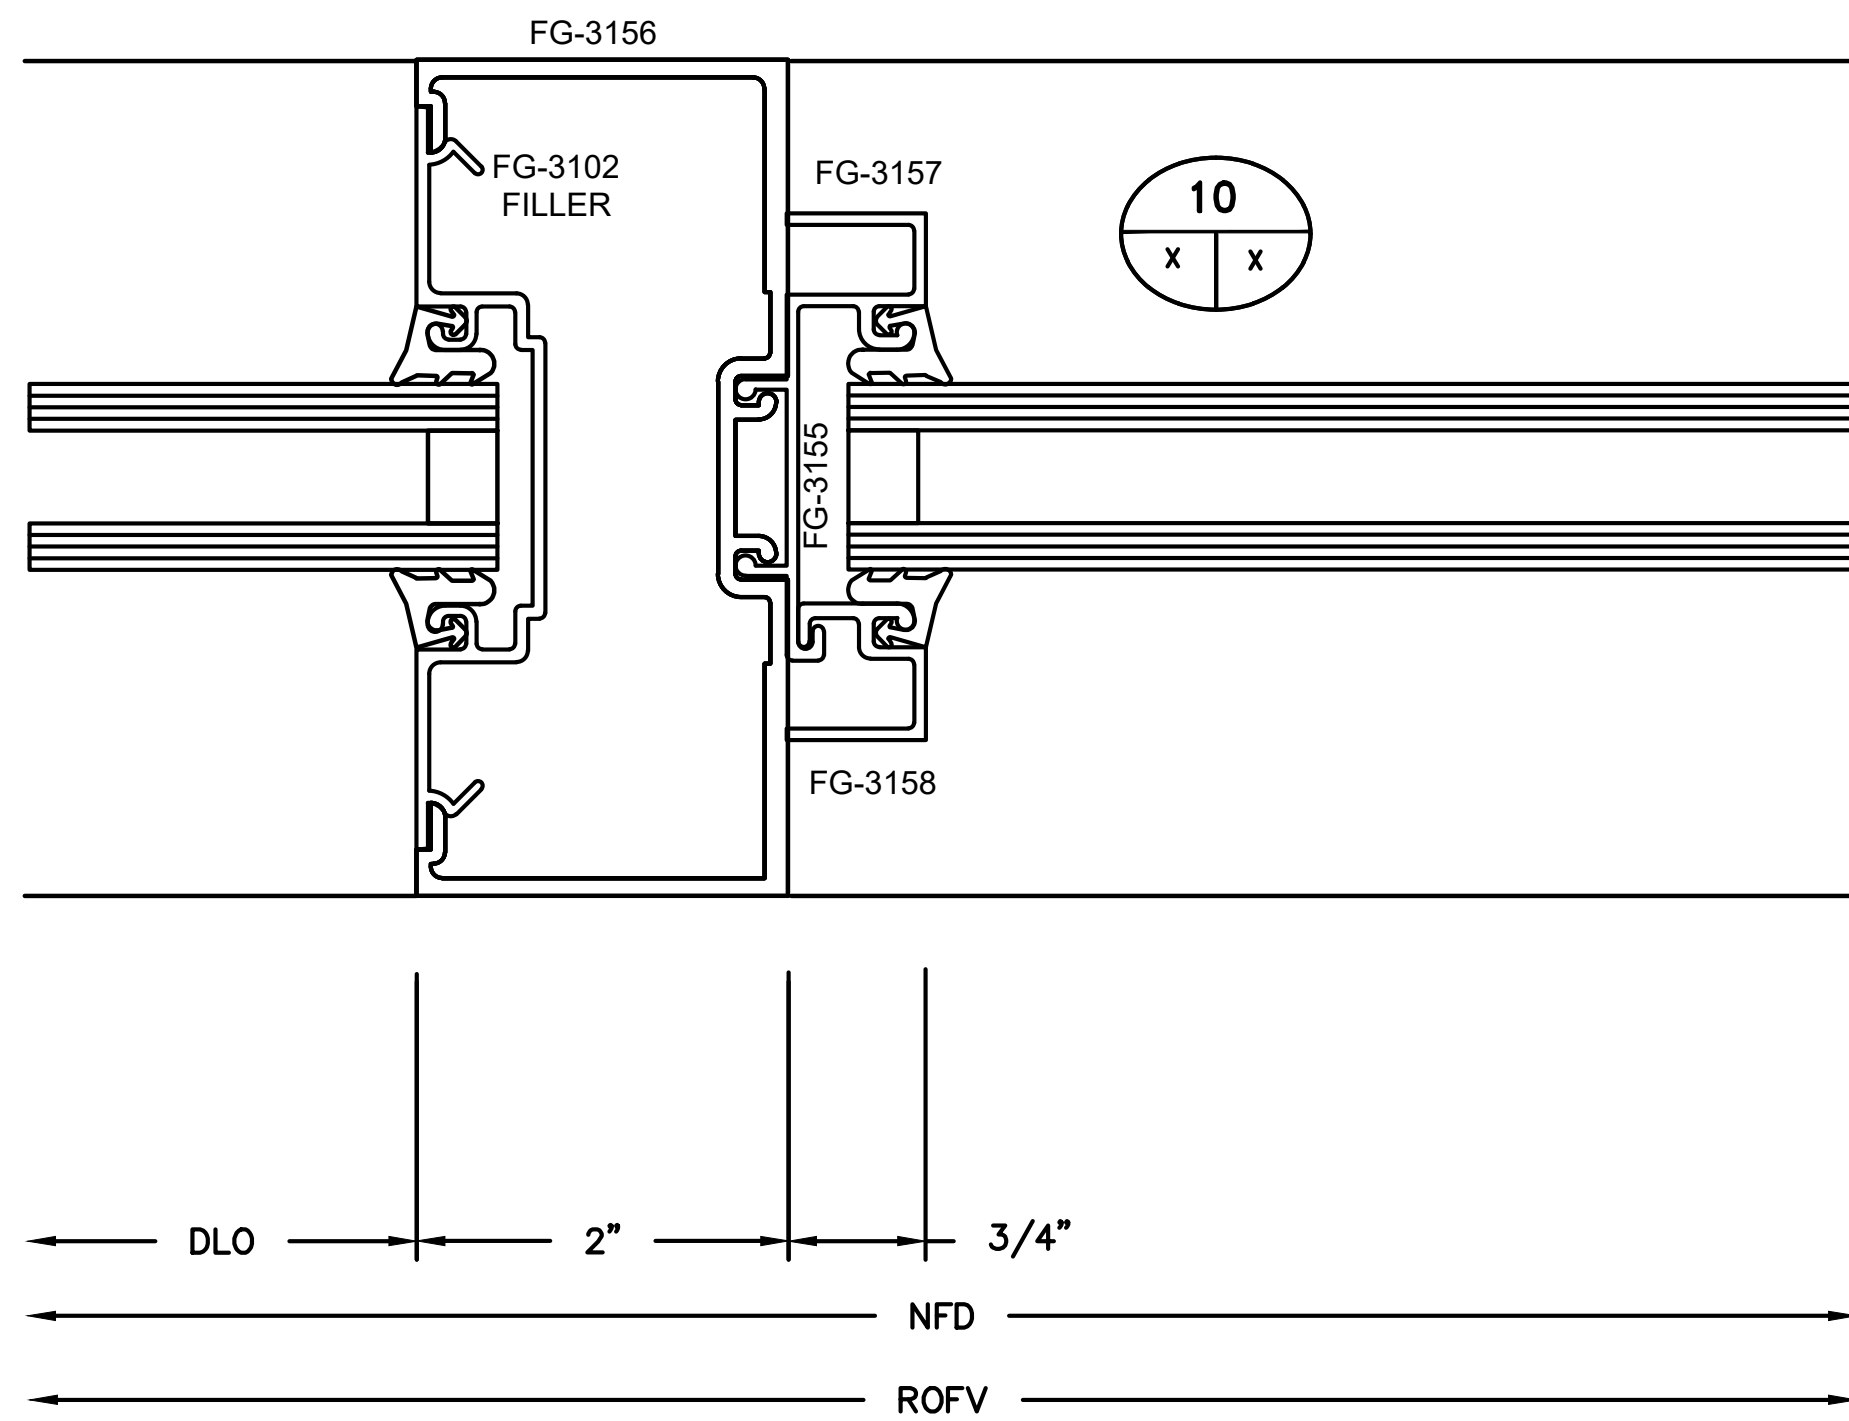[illegible]

LOGO HERE

JOB NAME	GRAND CROSSING RETAIL PAD 6
GENERAL CONT	AXIOM CONSTRUCTION COMPANY, LLC
ARCHITECT	IDENTITY ARCHITECTS
SHEET TITLE	EXTERIOR STOREFRONT DETAILS

JOB NUMBER	1804
DRAWN BY	HIRSCH DESIGN
DATE	01/25/2018
SCALE	FULL SCALE
REVISION No.	
SHEET	4.01